
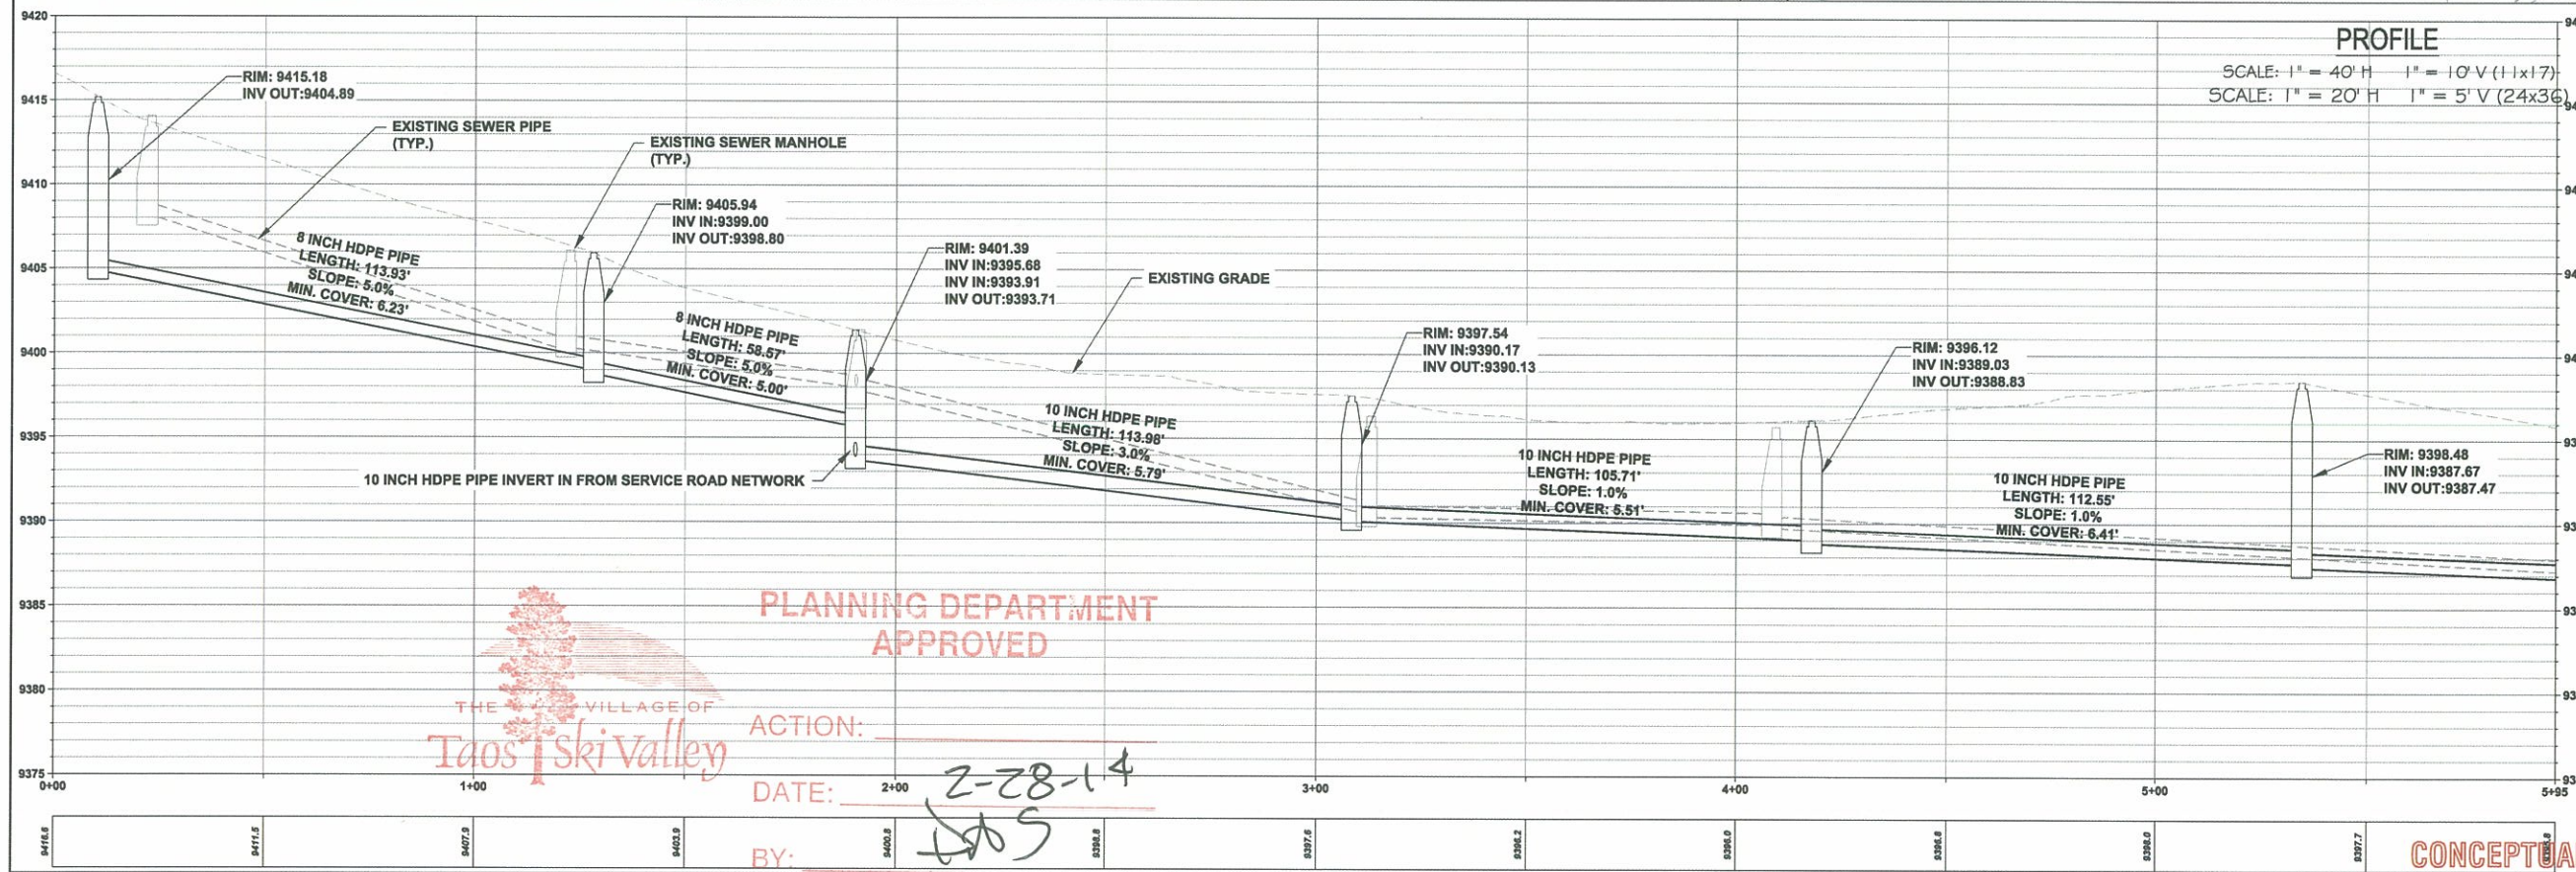


PLANNING DEPARTMENT
APPROVED

ACTION: _____
 DATE: 2-28-14
 BY: [Signature]

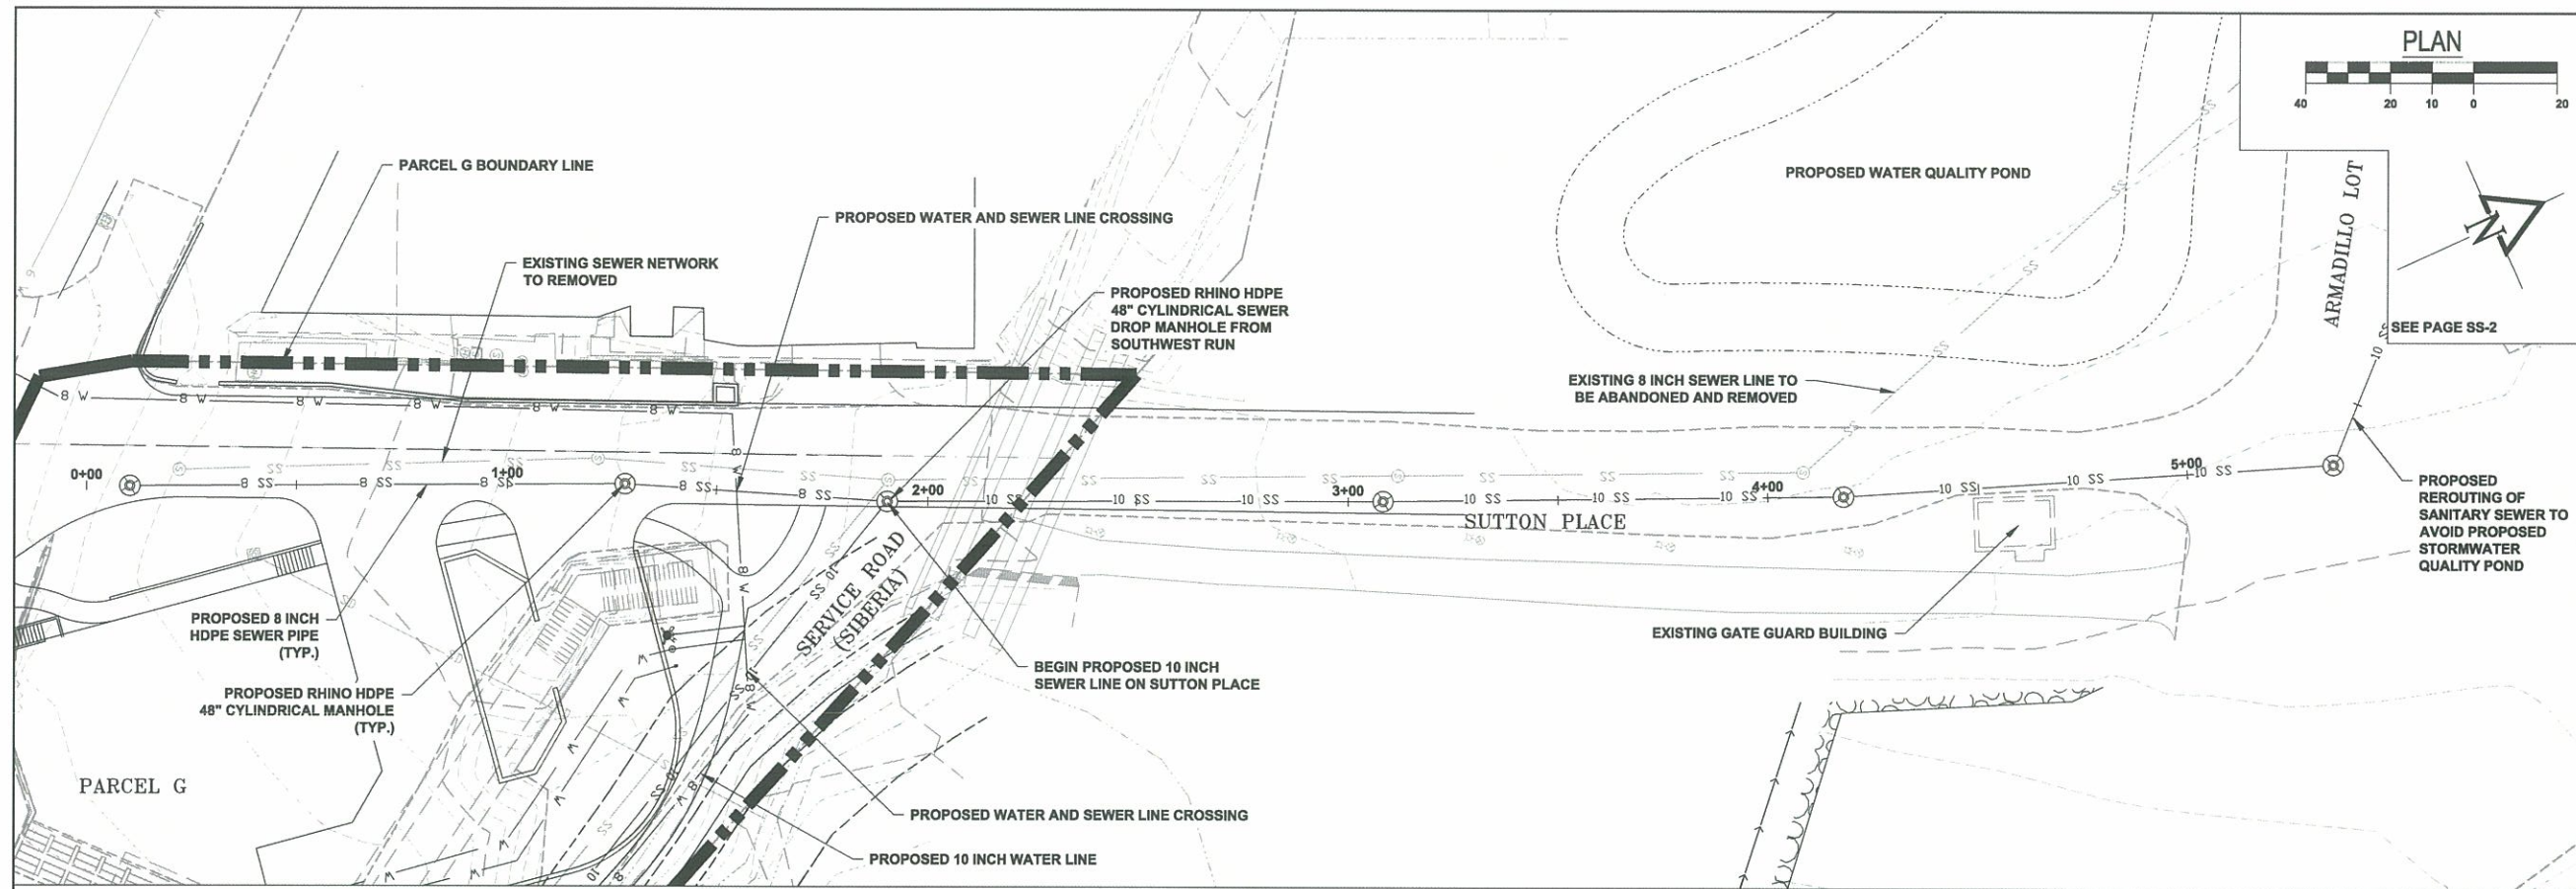

REVISIONS:

TAOS SKI VALLEY
SEWER PLAN AND PROFILE

Russell Planning & Engineering, Inc.
 Civil Engineering Services
 934 Main Avenue, Unit C
 Durango, Colorado 81301
 Phone: (970) 385-4546
 Fax: (970) 385-4502




Drawn: CH
 Drafted: BNCO
 Checked: DC

Date of Submittal
02/27/2014

1 OF ##
SS-1

File Name: R:\Current Projects\Land Projects 3\TSV - Parcel GIACAD\Level 3 Production Dwg\UTILITIES - SEWER Plotted: 2/27/2014 11:55 AM Plot Style: HALF.STB Plotted By: CHRIS H

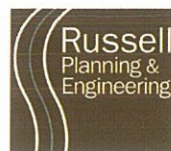




SEWER PLAN AND PROFILE

March 3, 2014



TAOS SKI VALLEY - PARCEL G

13

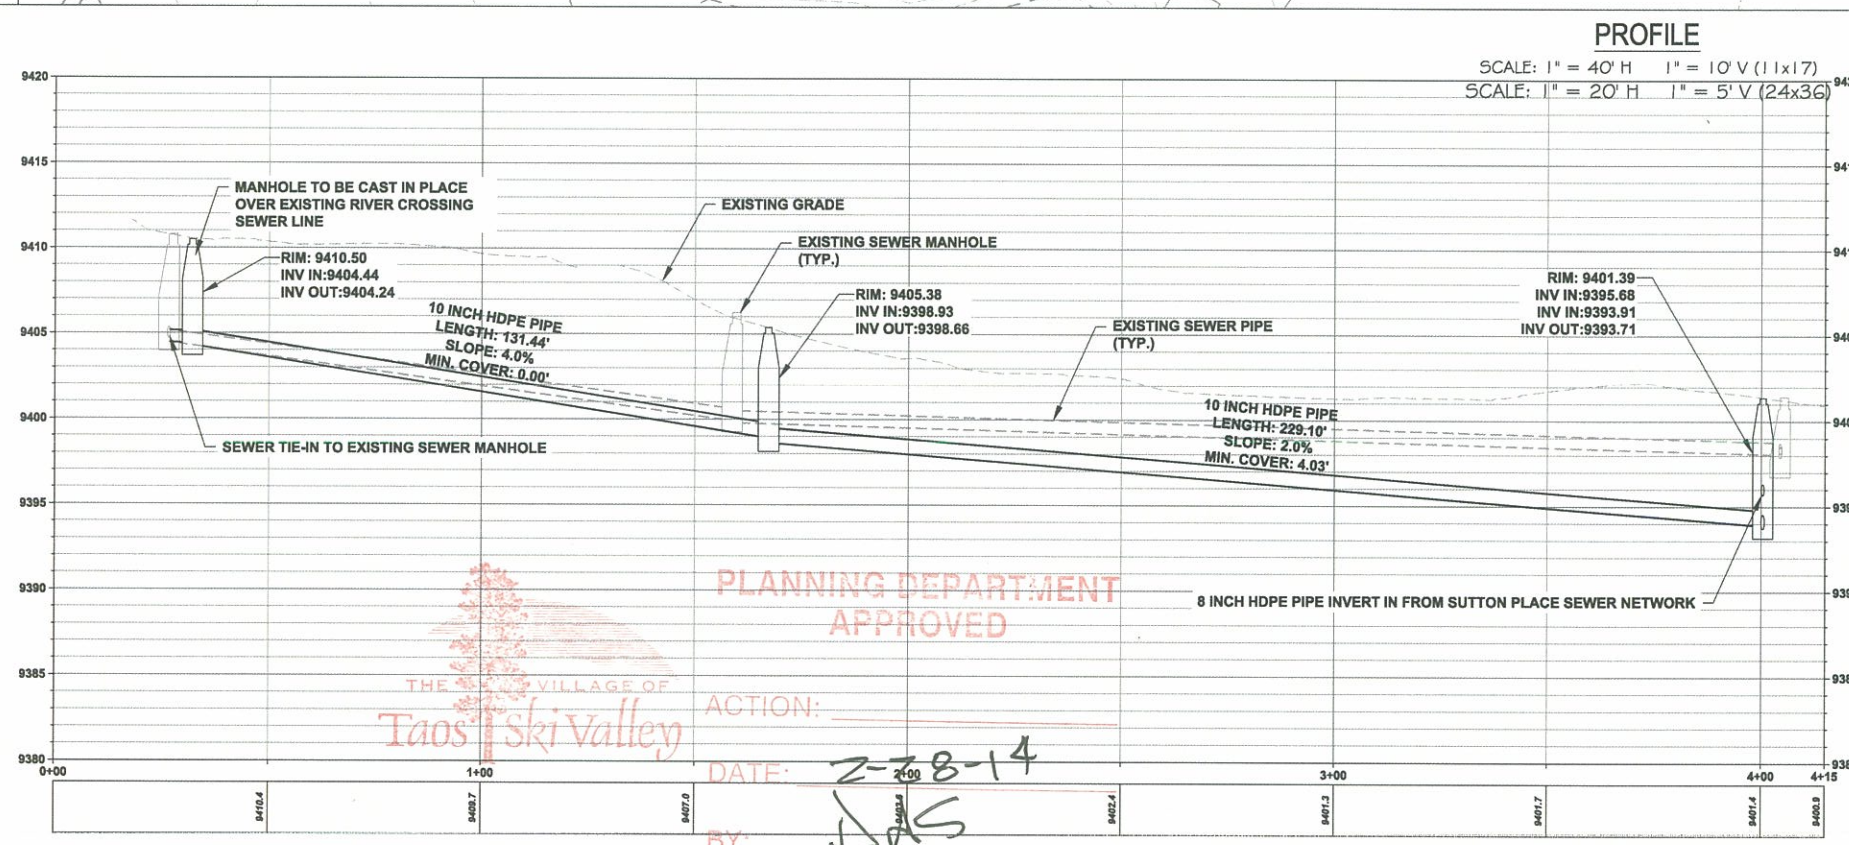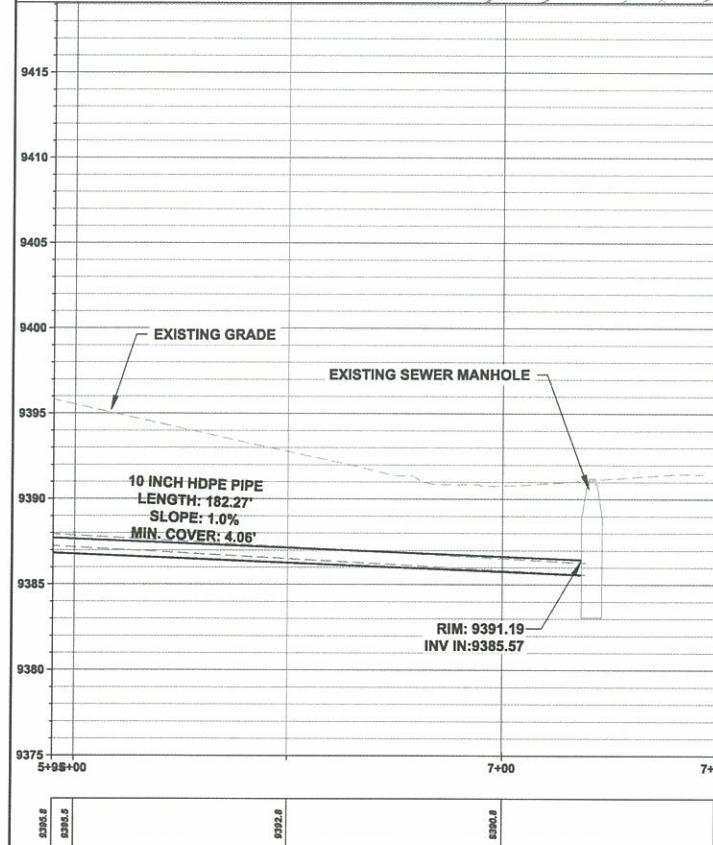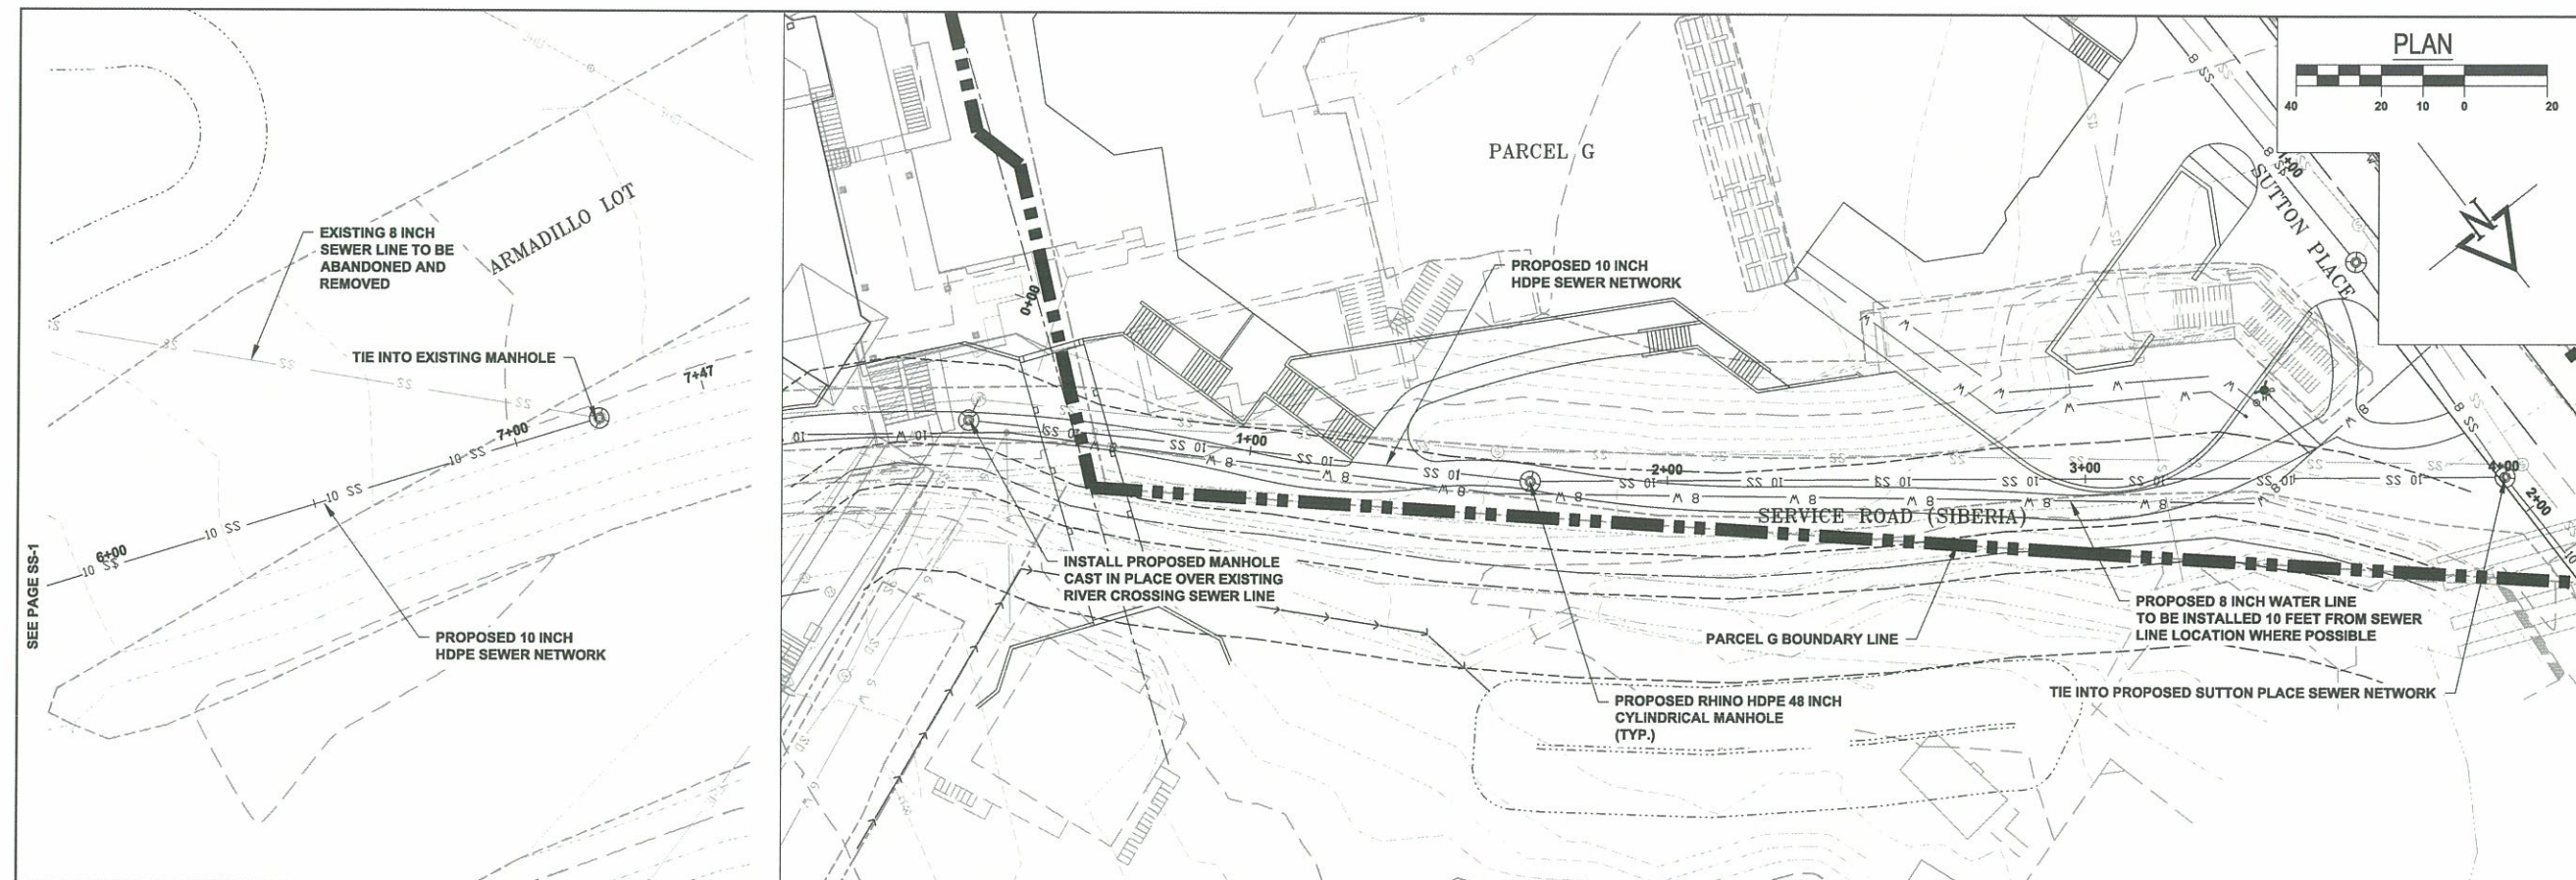

TAOS SKI VALLEY

SEWER PLAN AND PROFILE

SS-2

CONCEPTUAL

REVISIONS:

TAOS SKI VALLEY

Engineering, Inc.

CH

BNCO


DC

02/27/2014

1 OF ##

SS-2


File Name: R:\Current\Projects\Land Projects\31TSV - Parcel G\ACAD\Laval 3 Production Dwg\UTILITIES - SEWER Plotted: 2/27/2014 11:55 AM Plot Style: HALF.STB Plotted By: CHRIS H

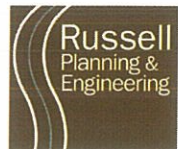

SEWER PLAN AND PROFILE

March 3, 2014



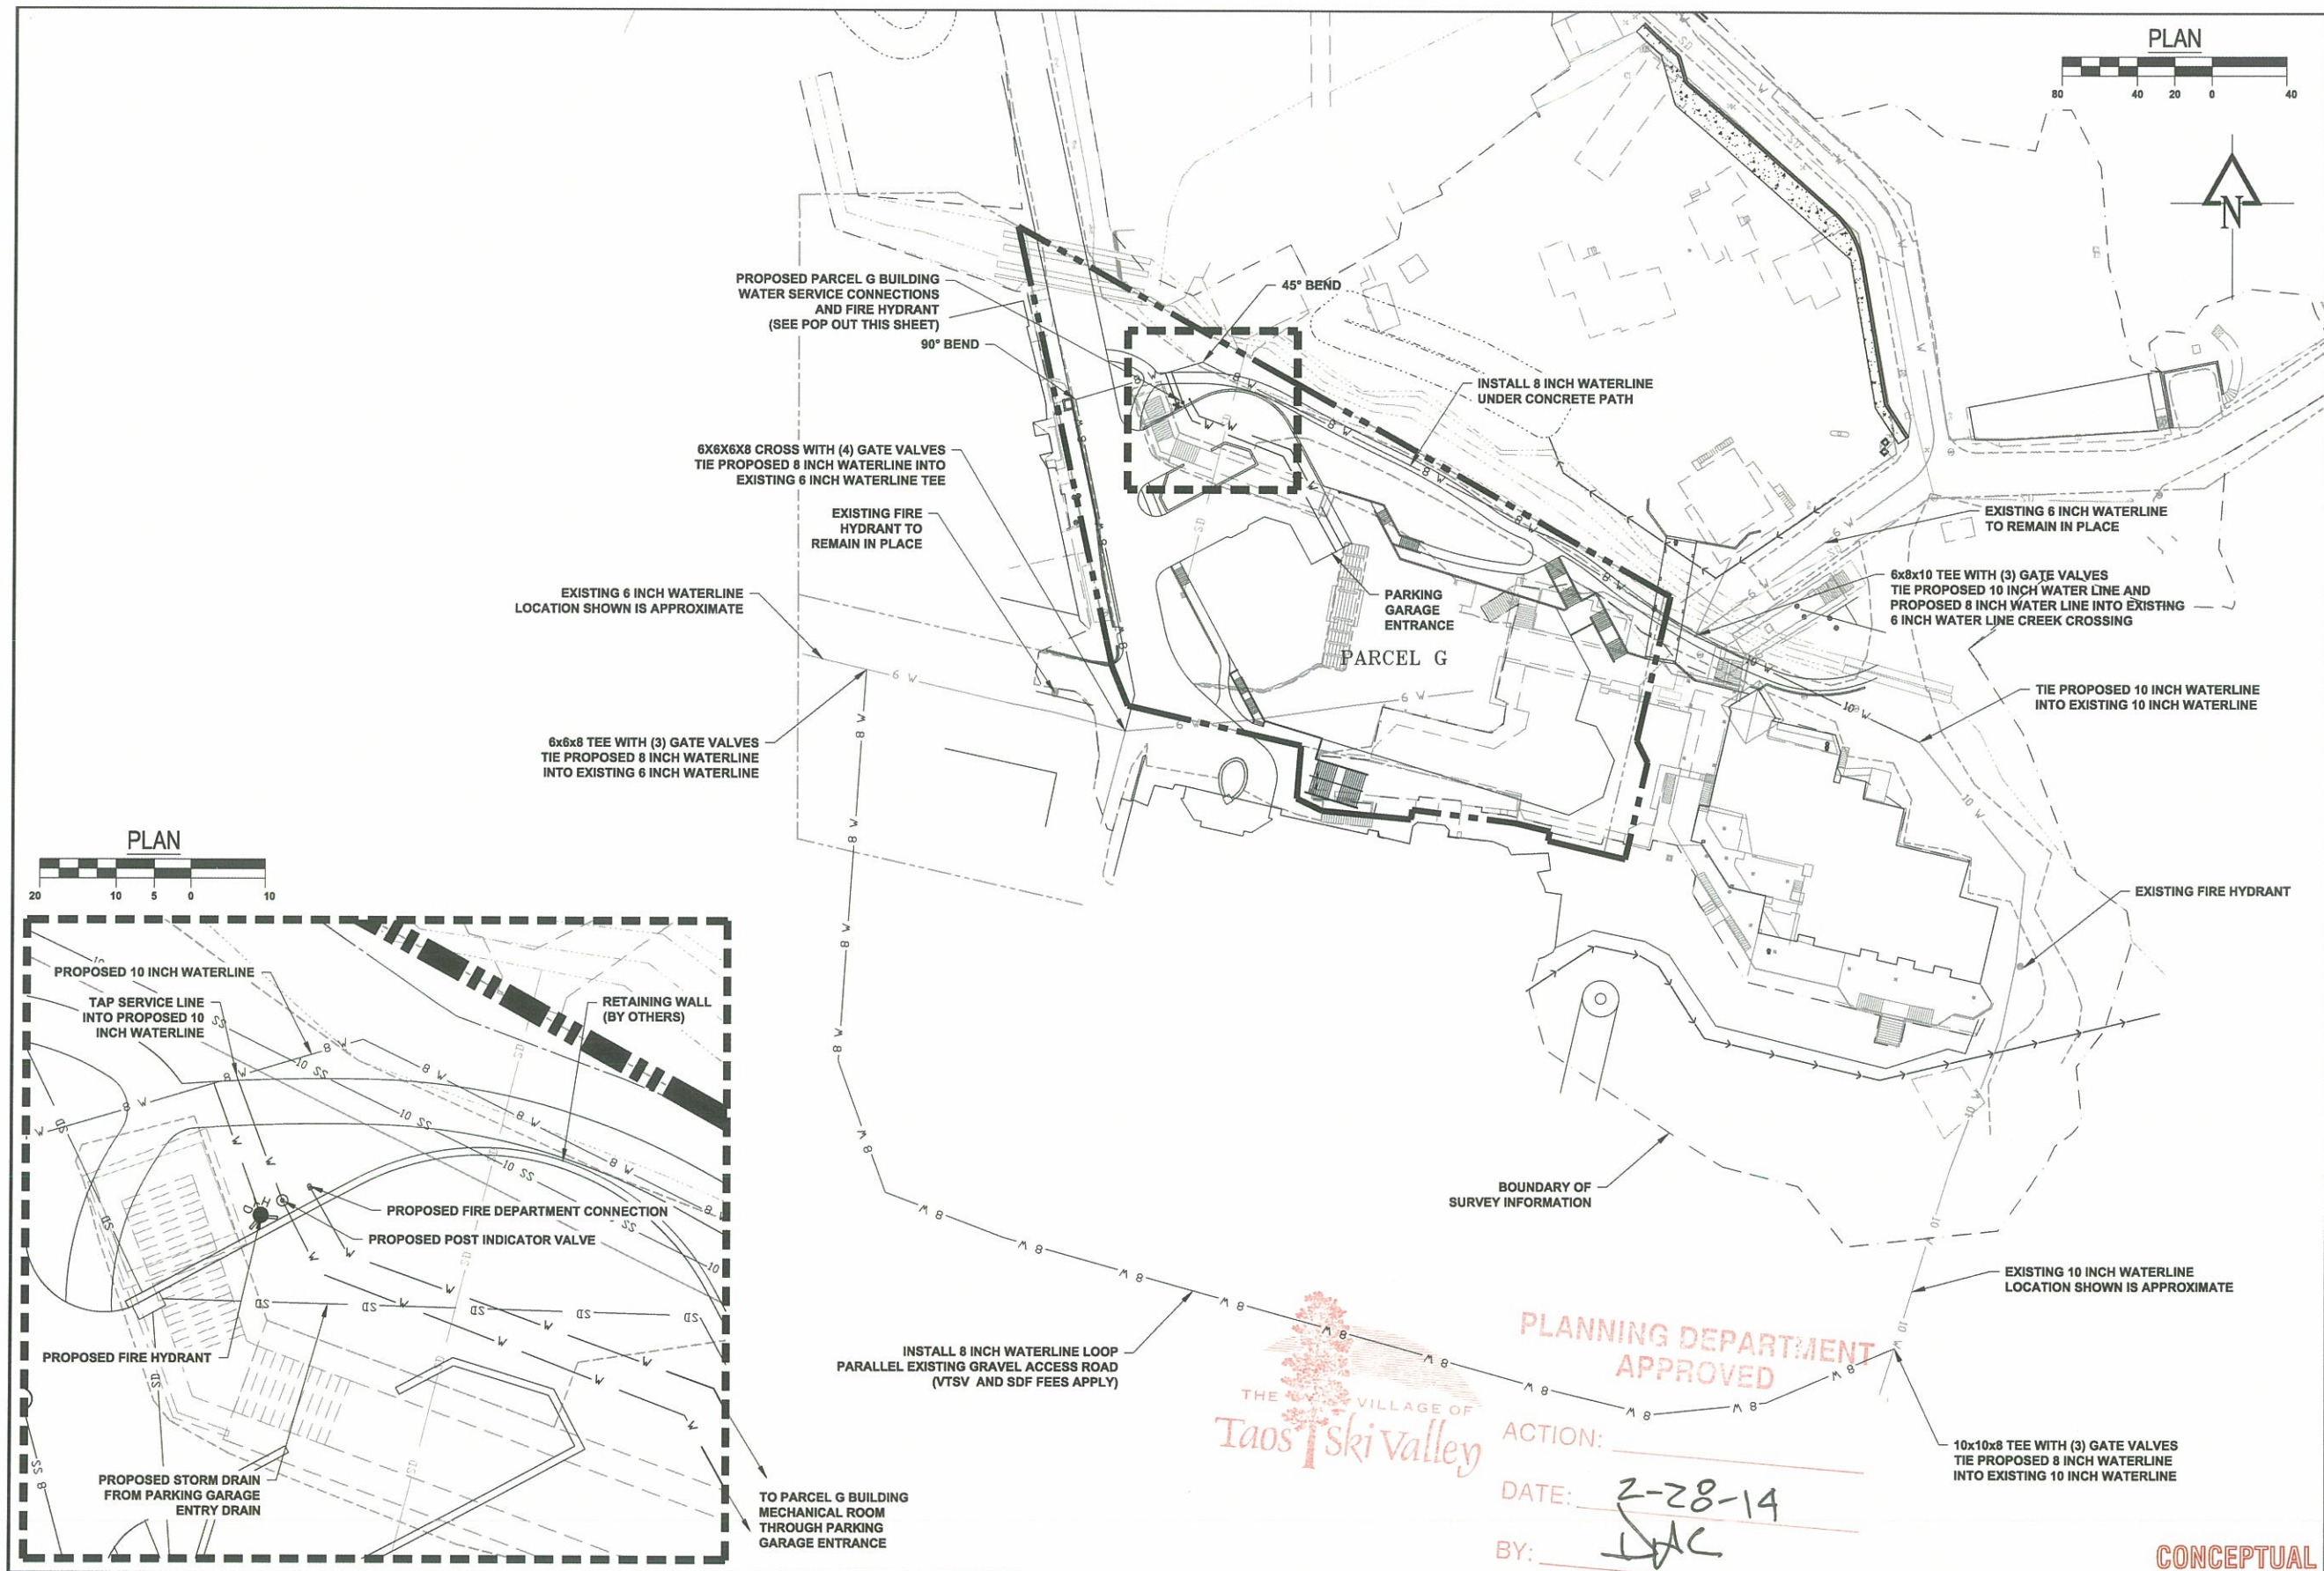

REVISIONS:

TAOS SKI VALLEY

WATER PLAN

Russell Planning & Engineering, Inc.
Civil Engineering Services
934 Main Avenue, Unit C
Durango, Colorado 81301
Phone: (970) 385-4546
Fax: (970) 385-4502




Drawn: CH
Drafted: BNCO
Checked: DC

Date of Submittal
02/27/2014

1 OF ##

W

File Name: R:\Current Projects\Land Projects 3\TSP - Parcel G\ACAD\Level 3 Production Dwg\SITE PLAN - WATER UTILITIES Plotted: 2/27/2014 11:56 AM Plot Style: HALF.STB Plotted By: CHRIS H

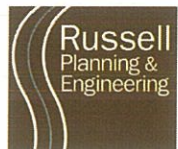


WATER PLAN


March 3, 2014

TAOS

TAOS SKI VALLEY - PARCEL G

15

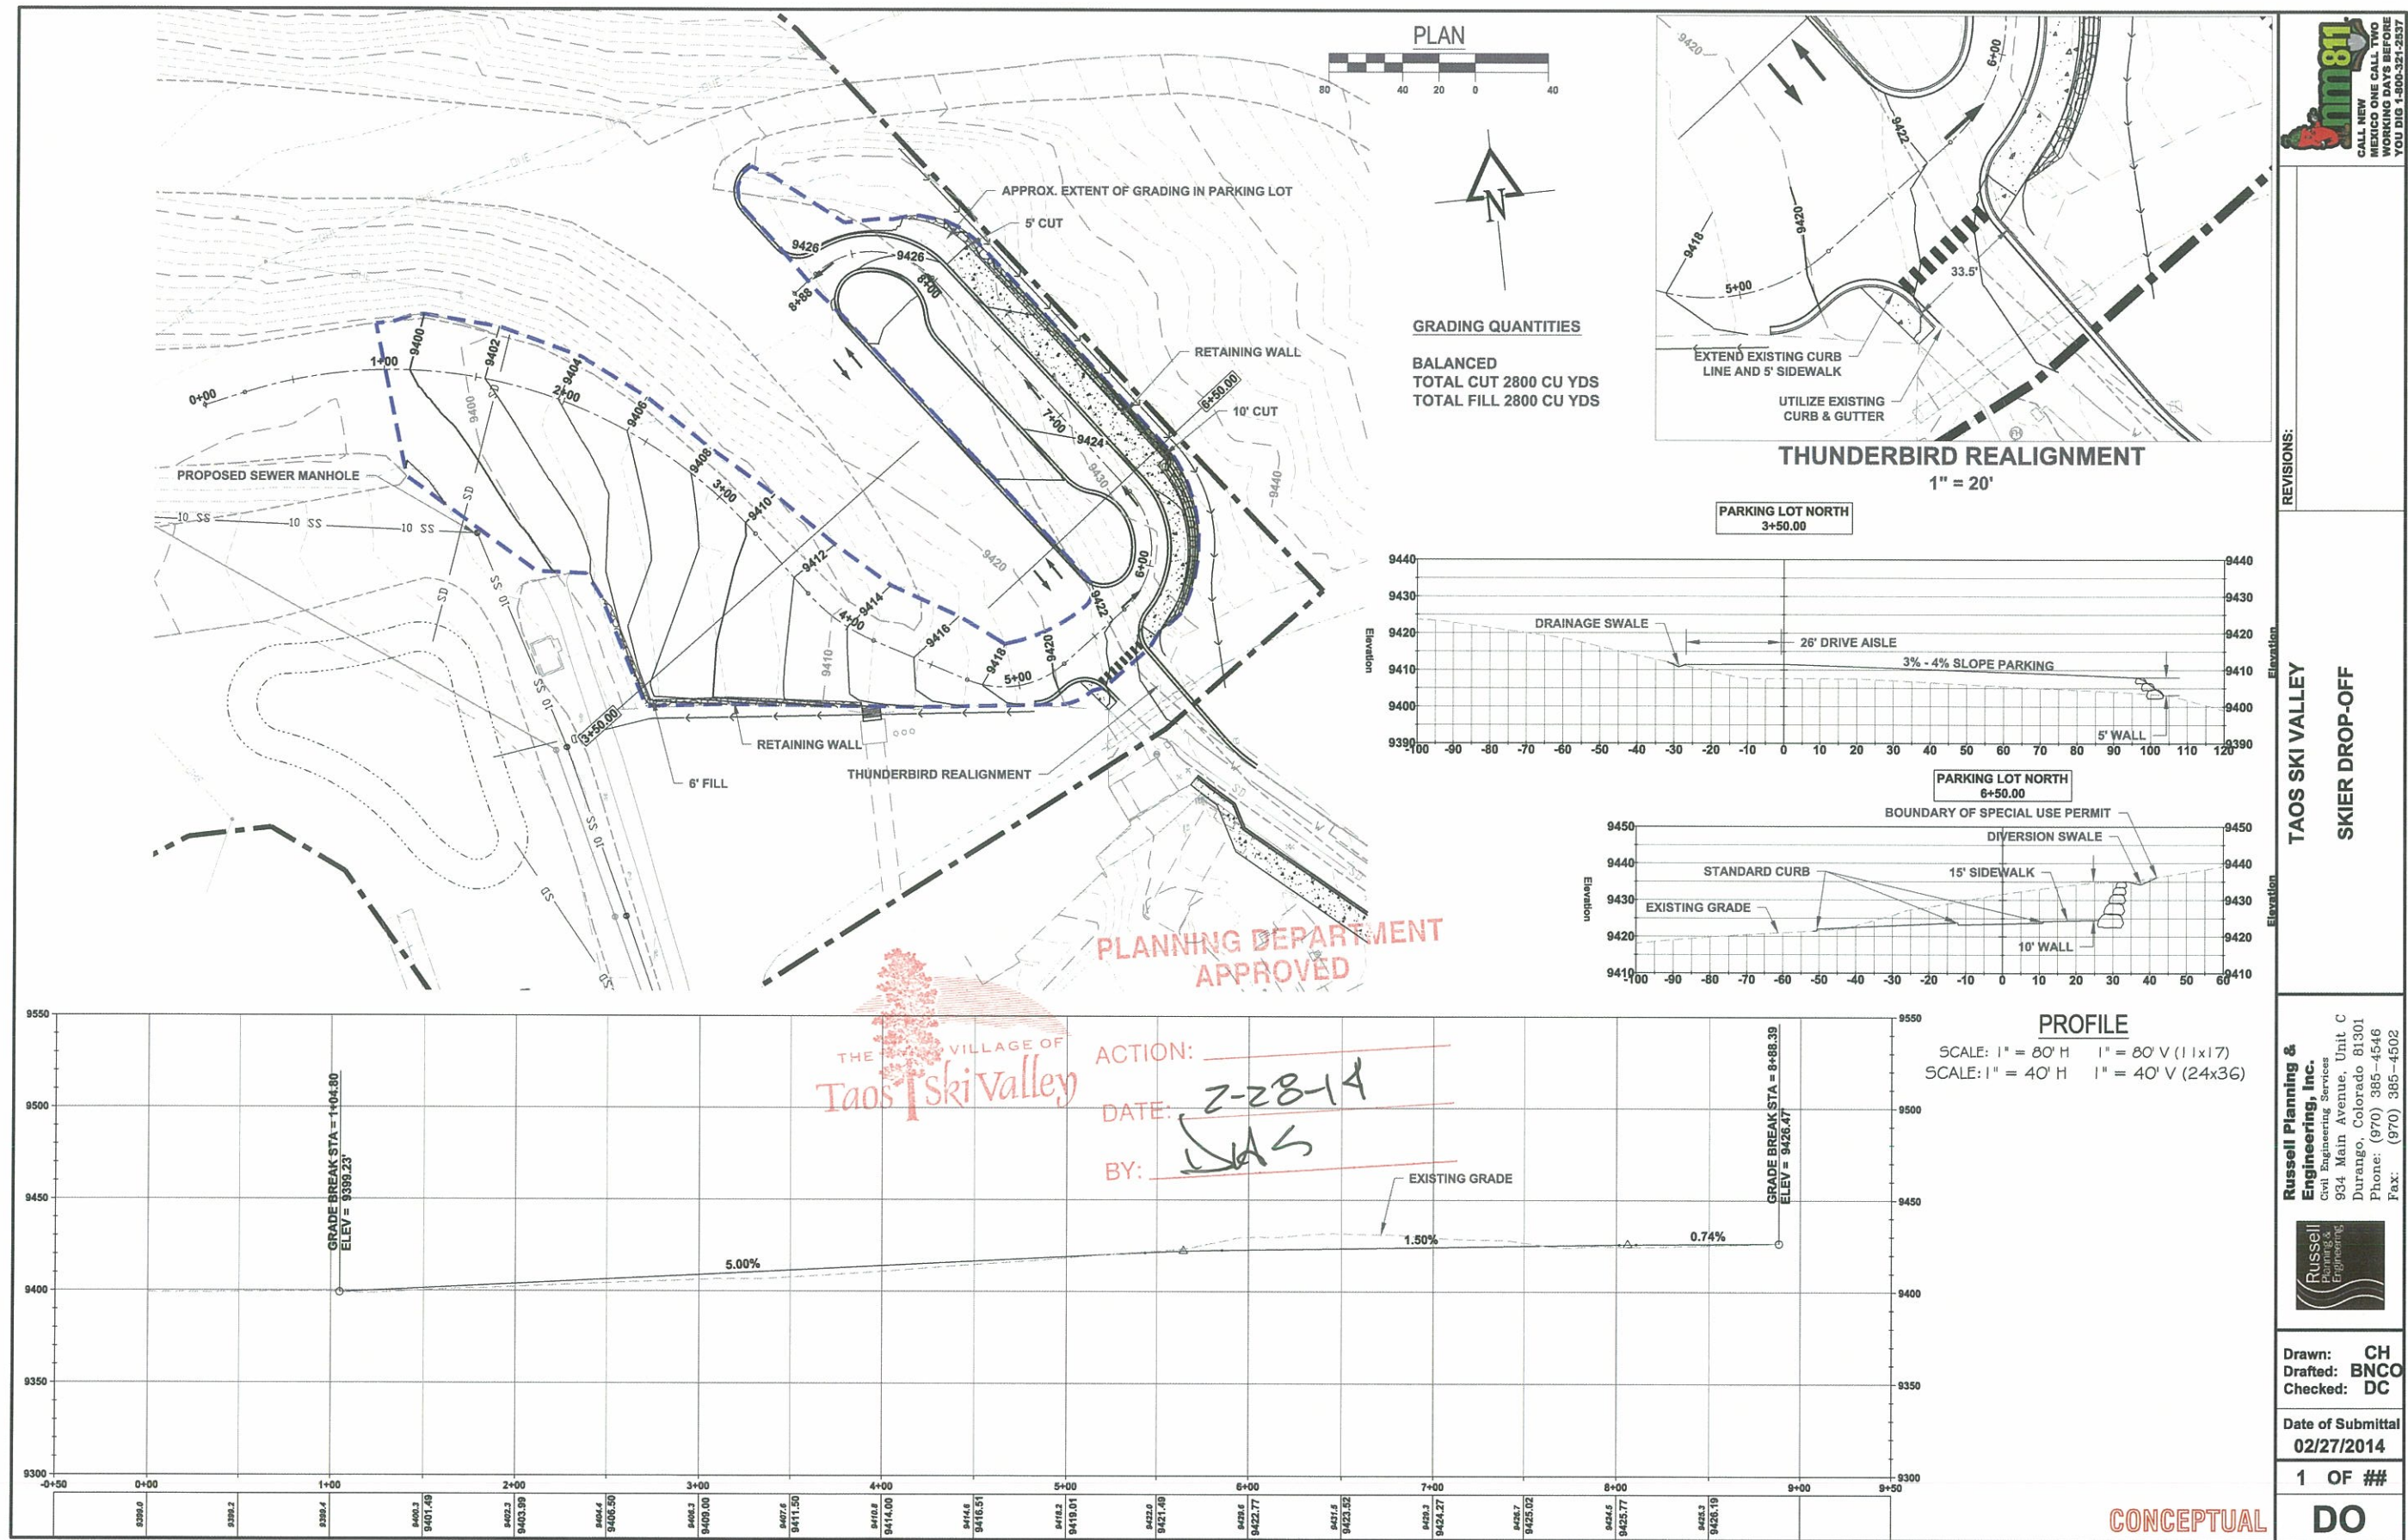

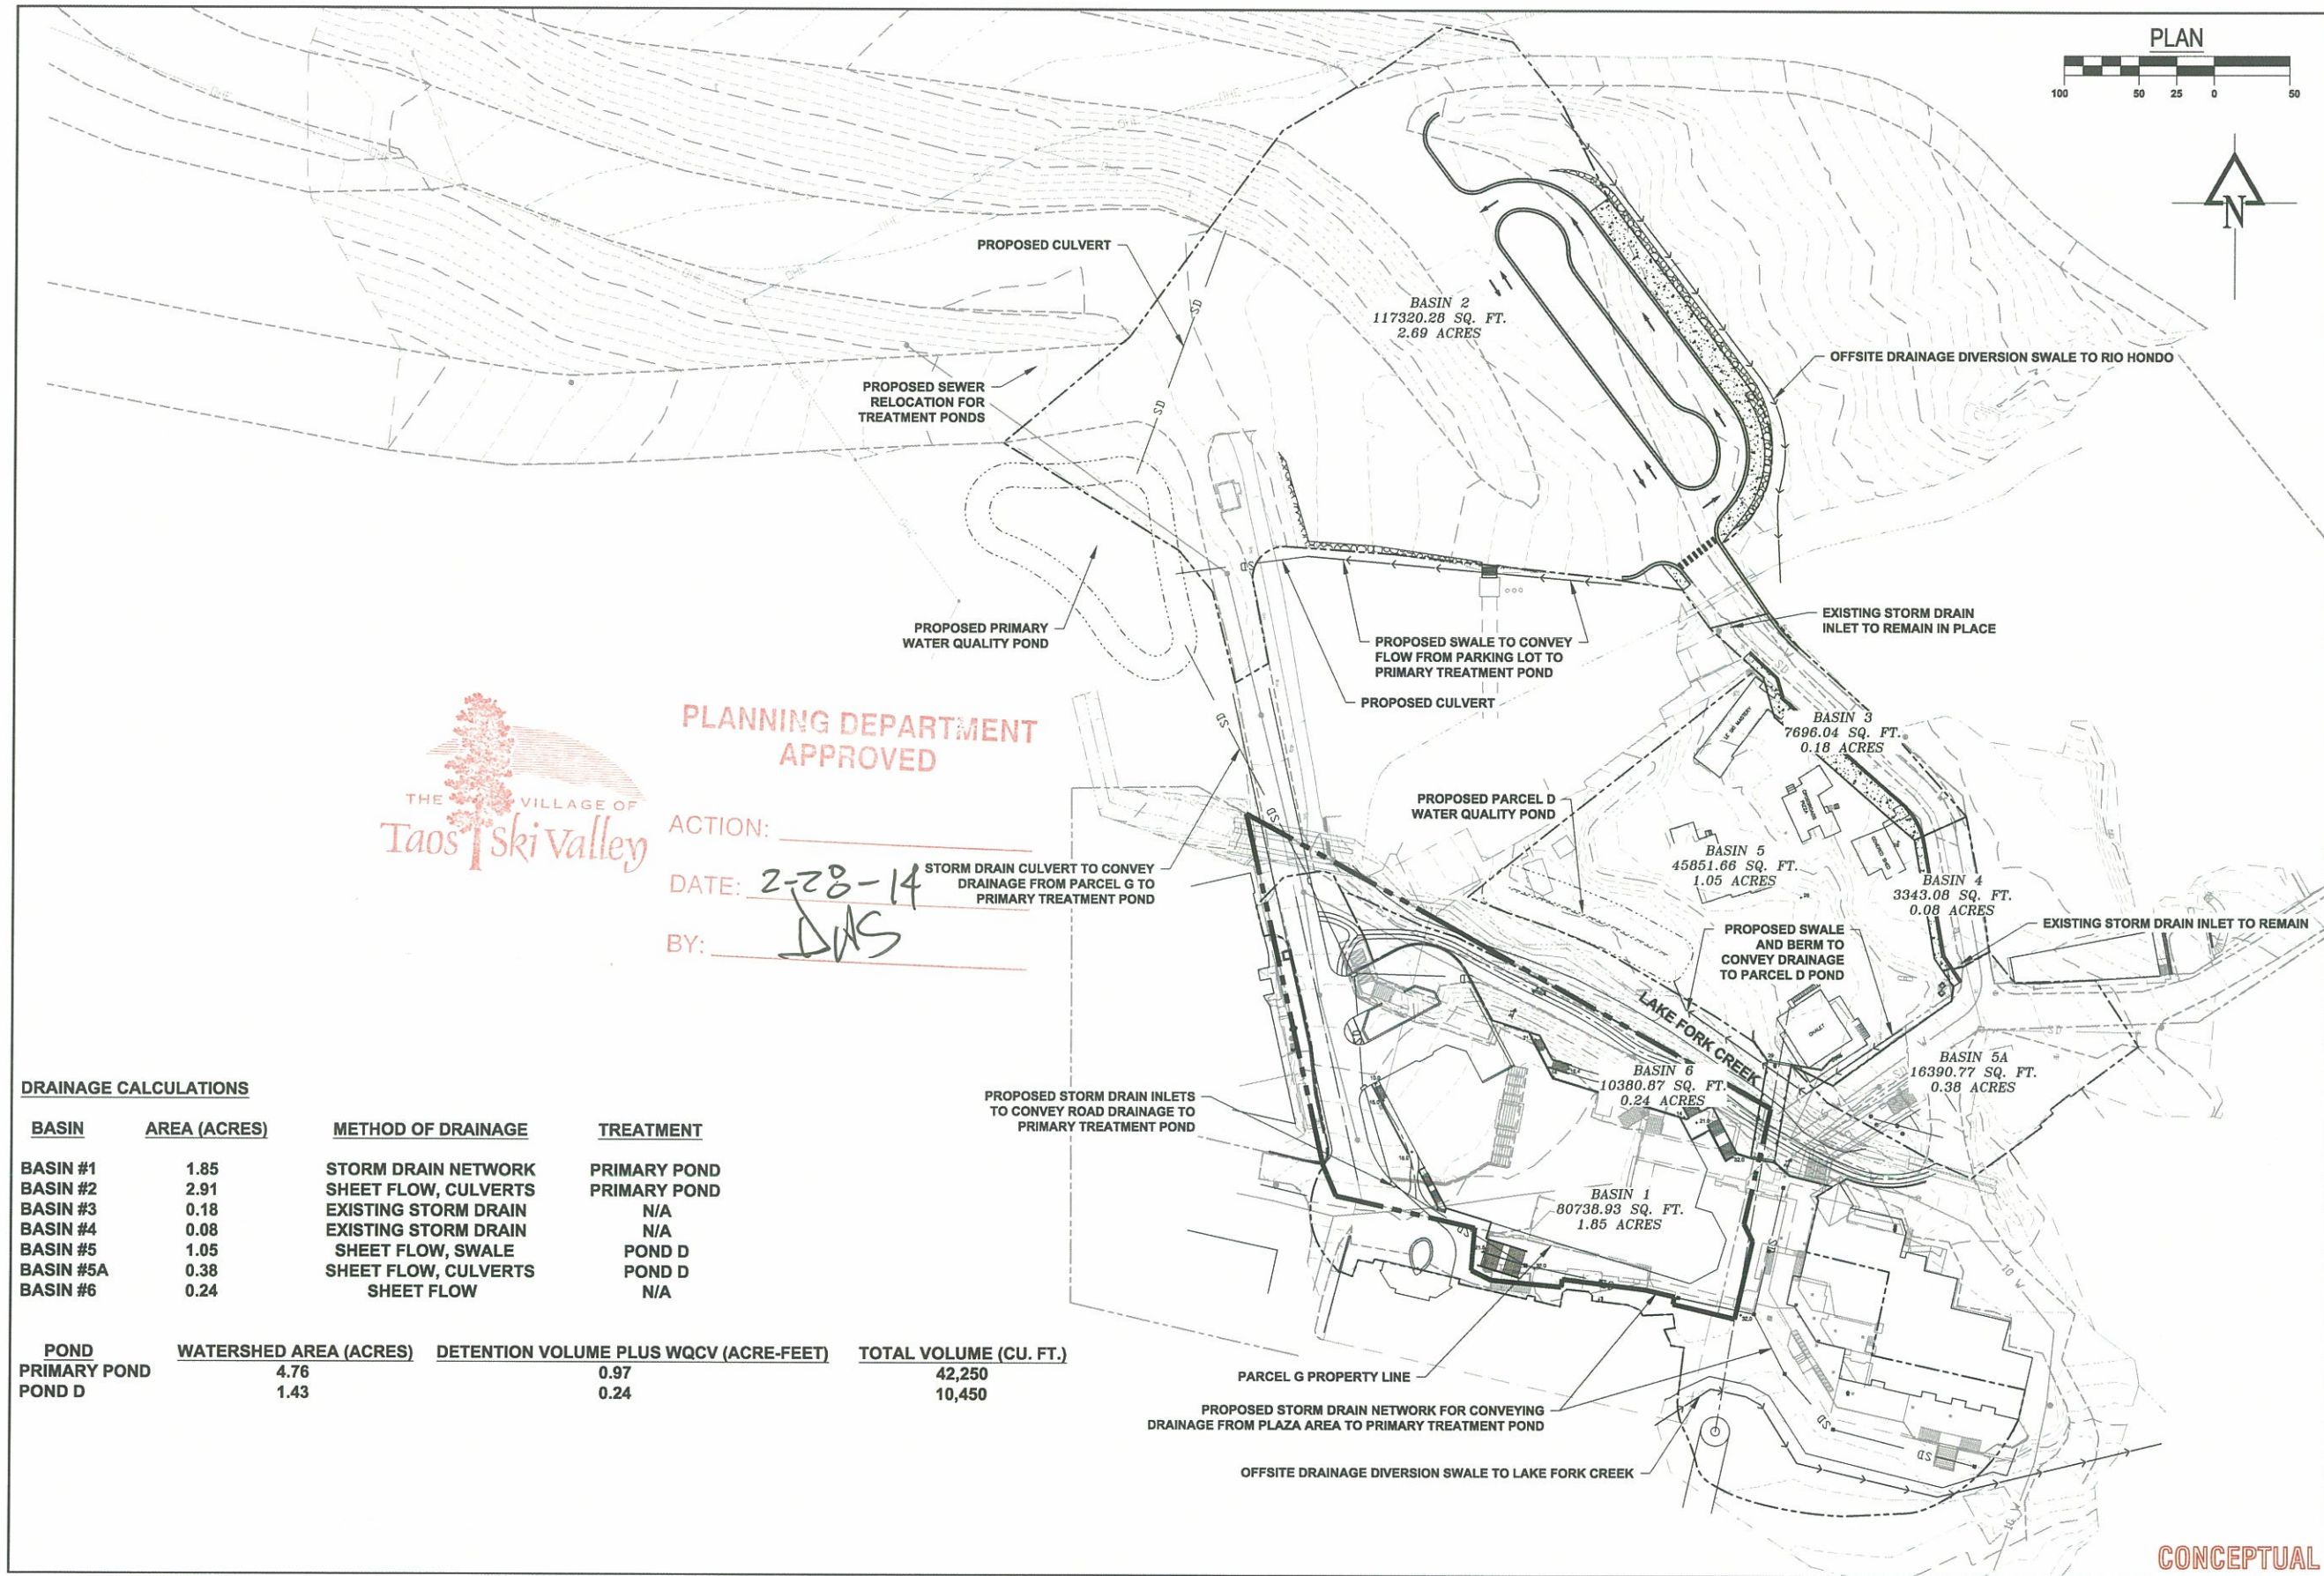

PLANNING DEPARTMENT
APPROVED

ACTION: _____


DATE: 2-28-14

BY: DWS

DRAINAGE CALCULATIONS

BASIN	AREA (ACRES)	METHOD OF DRAINAGE	TREATMENT
BASIN #1	1.85	STORM DRAIN NETWORK	PRIMARY POND
BASIN #2	2.91	SHEET FLOW, CULVERTS	PRIMARY POND
BASIN #3	0.18	EXISTING STORM DRAIN	N/A
BASIN #4	0.08	EXISTING STORM DRAIN	N/A
BASIN #5	1.05	SHEET FLOW, SWALE	POND D
BASIN #5A	0.38	SHEET FLOW, CULVERTS	POND D
BASIN #6	0.24	SHEET FLOW	N/A

POND	WATERSHED AREA (ACRES)	DETENTION VOLUME PLUS WQCV (ACRE-Feet)	TOTAL VOLUME (CU. FT.)
PRIMARY POND	4.76	0.97	42,250
POND D	1.43	0.24	10,450

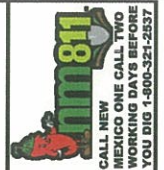

REVISIONS:

TAOS SKI VALLEY
DRAINAGE PLAN

Russell Planning &
Engineering, Inc.
Civil Engineering Services
934 Main Avenue, Unit C
Durango, Colorado 81301
Phone: (970) 385-4546
Fax: (970) 385-4502




Drawn: CH
Drafted: BNCO
Checked: DC

Date of Submittal
02/27/2014

1 OF ##

DP

File Name: R:\Current Projects\Land Projects 3\TSV - Parcel G\ACAD\Level 3 Production Dwg\SITE PLAN - DRAINAGE PLAN Plotted: 2/27/2014 11:57 AM Plot Style: HALF STB Plotted By: CHRIS H

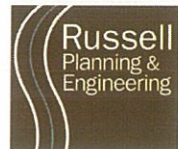


DRAINAGE PLAN

March 3, 2014



TAOS SKI VALLEY - PARCEL G

17

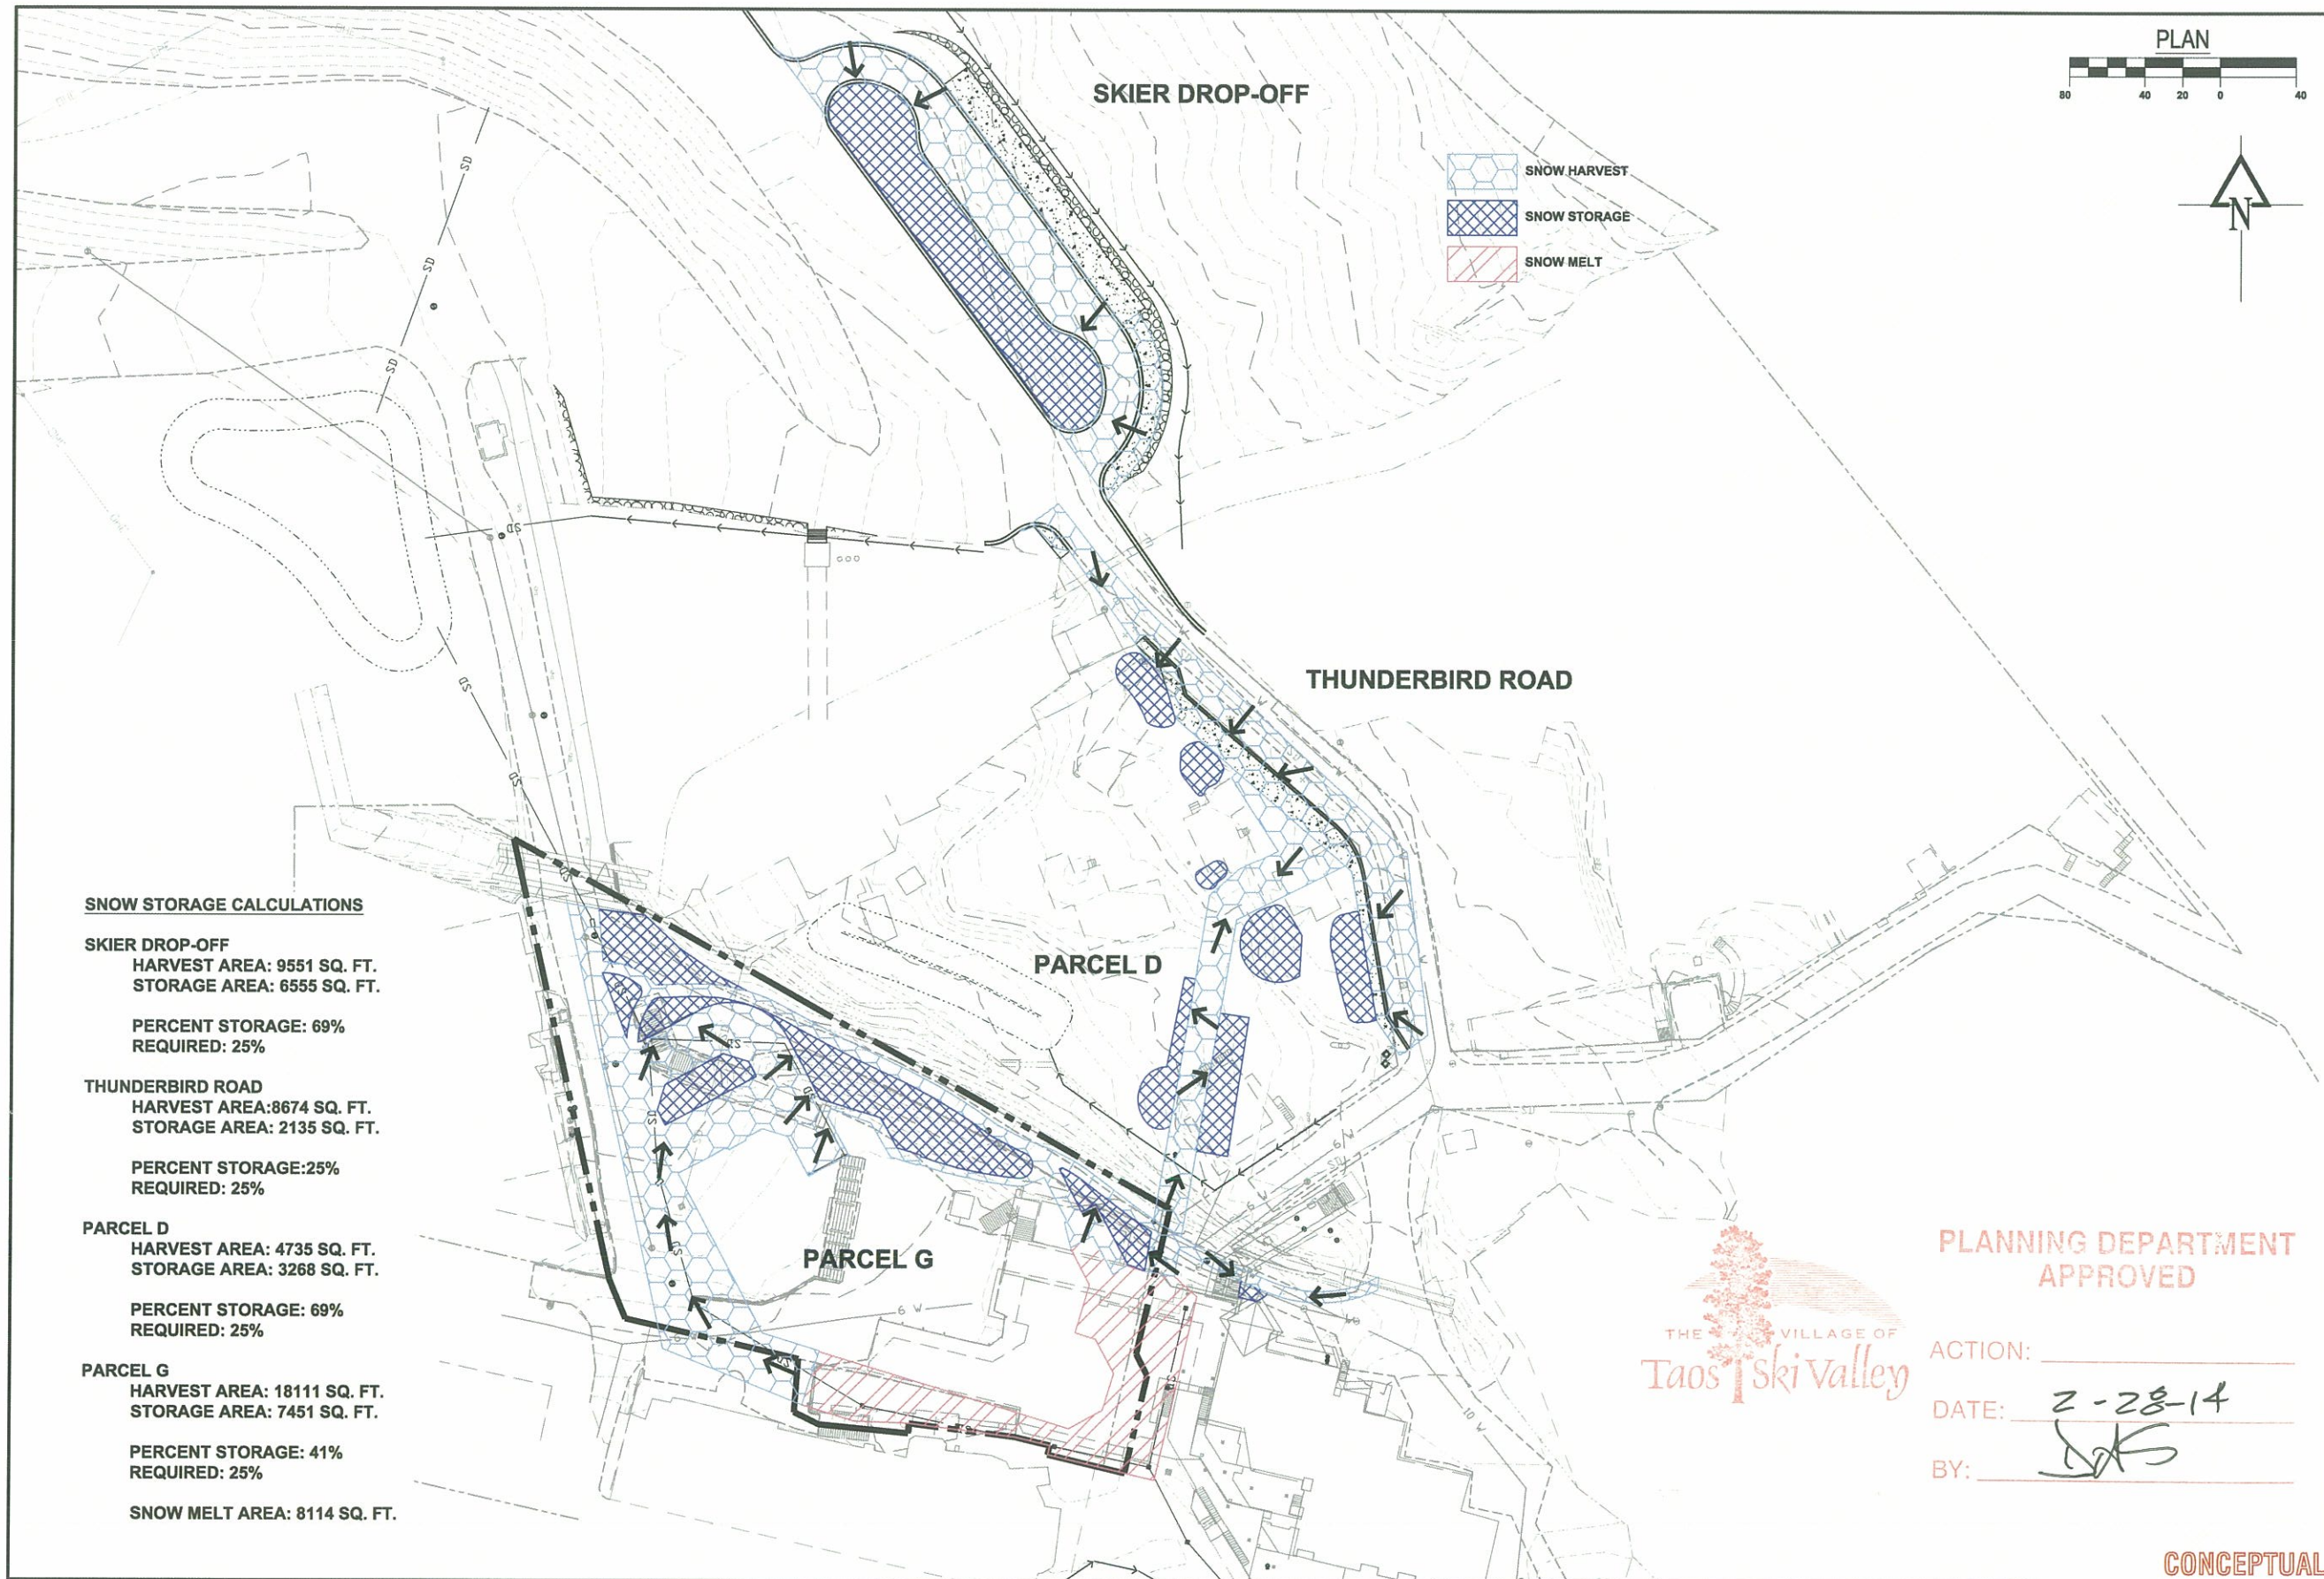

REVISIONS:

TAOS SKI VALLEY
 SNOW STORAGE PLAN

Russell Planning & Engineering, Inc.
 Civil Engineering Services
 934 Main Avenue, Unit C
 Durango, Colorado 81301
 Phone: (970) 385-4546
 Fax: (970) 385-4502



Drawn: CH
 Drafted: BNCO
 Checked: DC

Date of Submittal
 02/27/2014

1 OF ##

SW

File Name: R:\Current Projects\Land Projects 3\TSV - Parcel GIACAD\Level 3 Production Dwg\SITE PLAN - SNOW-STORAGE Plotted: 2/27/2014 11:57 AM Plot Style: HALF.STB Plotted By: CHRIS H



SNOW STORAGE PLAN
 March 3, 2014



TAOS SKI VALLEY - PARCEL G