



LEVEL 1 (+32.0)



PLANNING DEPARTMENT
APPROVED

ACTION:

DATE: 2-28-14

BY: [Signature]



LEVEL 2 (+43.0)



LEVEL 3 (+54.0)



LEVEL 4 (+65.0)






PLANNING DEPARTMENT
APPROVED


ACTION: _____

DATE: 2-28-14

BY: JMS

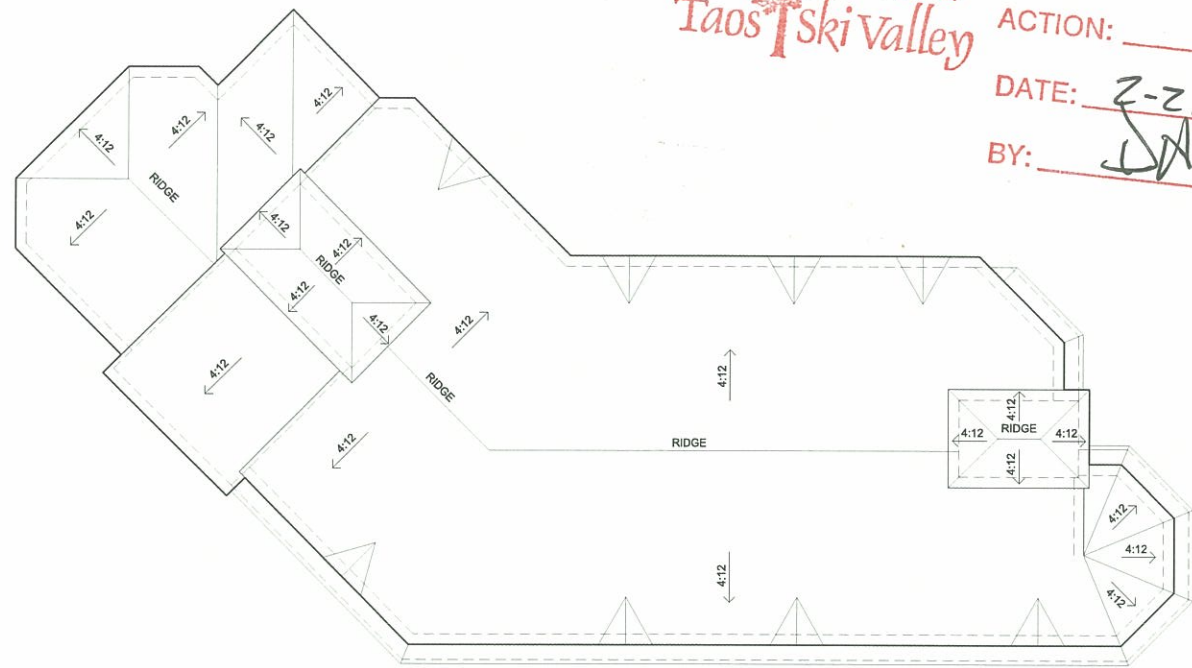


ROOF PLAN

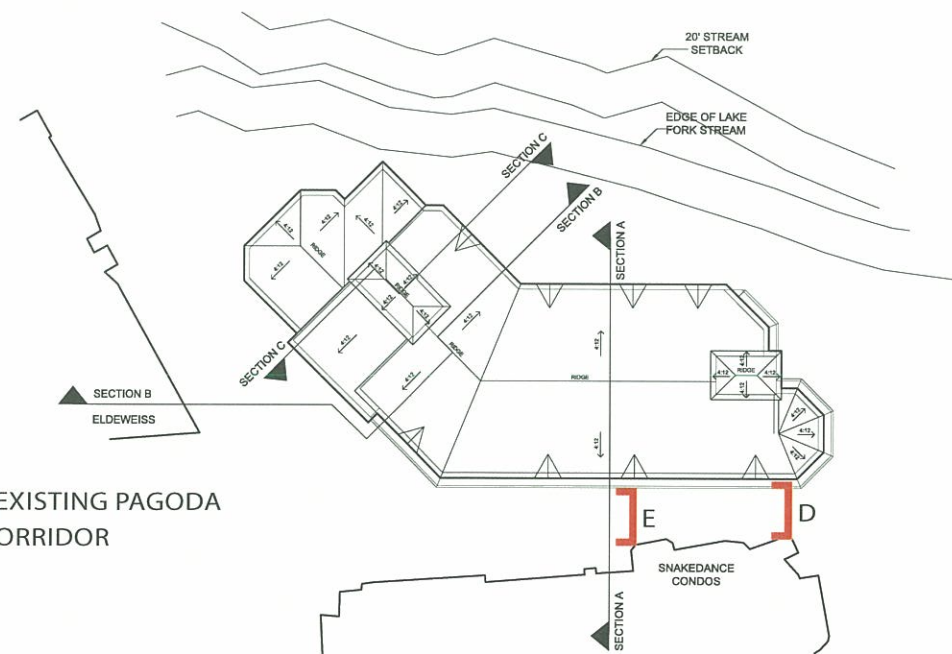


SECTION KEY

NOTE:
DISTANCE BETWEEN EXISTING PAGODA
AND SNAKEDANCE CORRIDOR
D: 14'-6"
E: 11'-9"


DISTANCE BETWEEN PROPOSED PARCEL
G AND SNAKEDANCE CORRIDOR
D: 22'-9"
E: 27'-6"

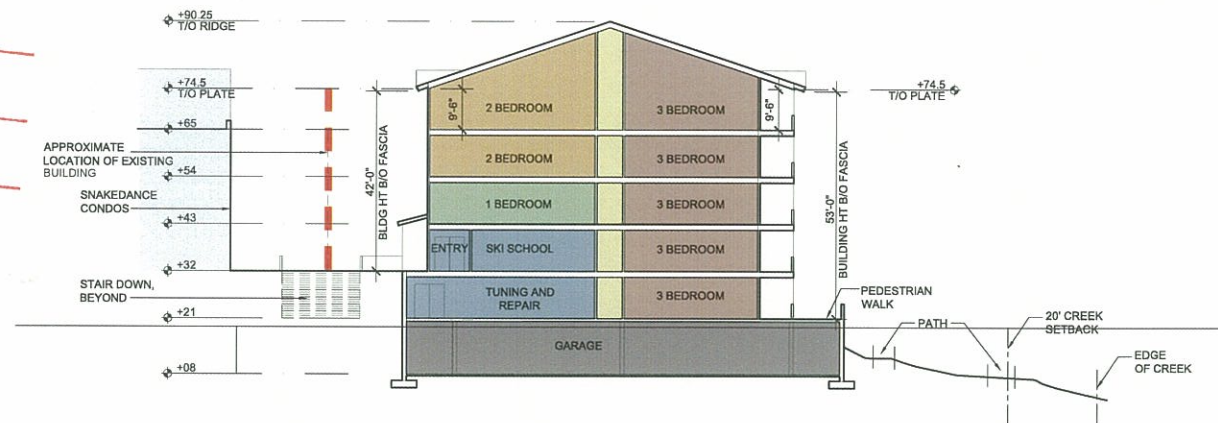

SECTION A

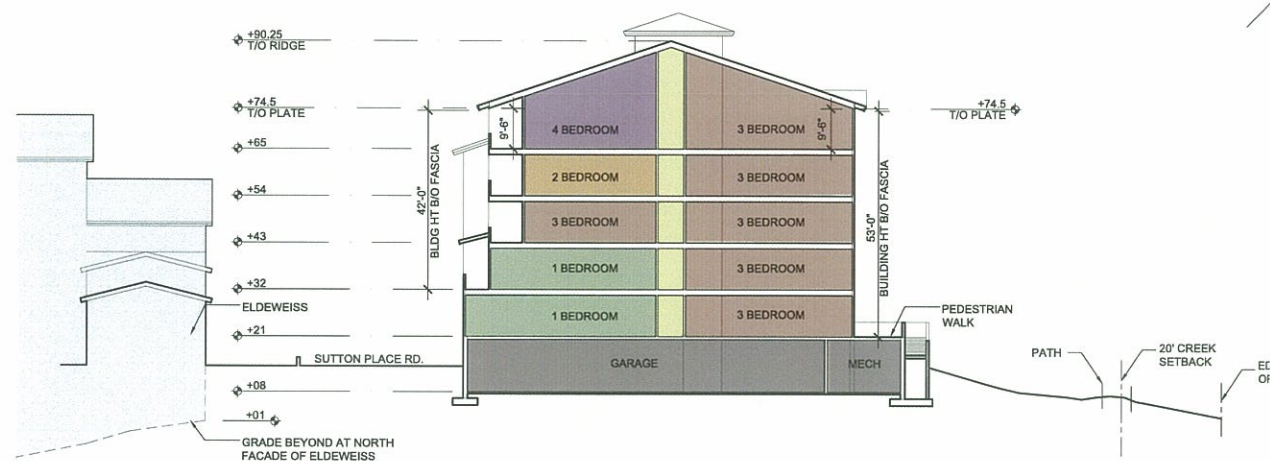


SECTION B

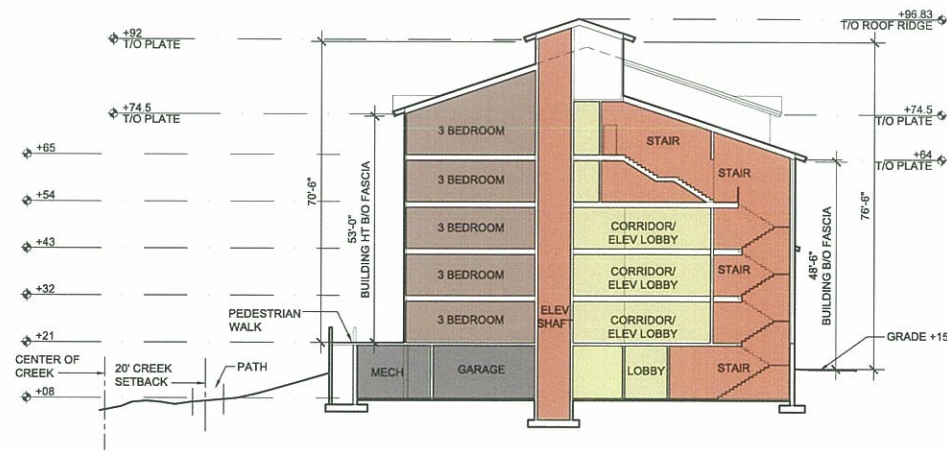

SECTION C



ZEHREN AND ASSOCIATES, INC.
ARCHITECTURE PLANNING INTERIORS LANDSCAPE ARCHITECTURE
PO Box 1976, Avon, Colorado (970) 949-0237 F.(970) 949-1080 www.zehren.com

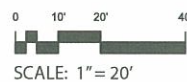

SCALE: 1" = 20'

ROOF PLAN & BUILDING SECTIONS
/ HEIGHT ANALYSIS

March 3, 2014

TAOS

TAOS SKI VALLEY - PARCEL G



PLANNING DEPARTMENT
APPROVED

ACTION: _____

DATE: 2-28-14

BY: DAS



PARCEL G

PEDESTRIAN PLAZA

RESORT CENTER




ZEHREN AND ASSOCIATES, INC.
ARCHITECTURE PLANNING INTERIORS LANDSCAPE ARCHITECTURE
PO Box 1976, Avon, Colorado (970) 949-0257 F.(970) 949-1080 www.zehren.com

CONCEPTUAL RENDERING - PLAZA (SUMMER)

March 3, 2014

TAOS

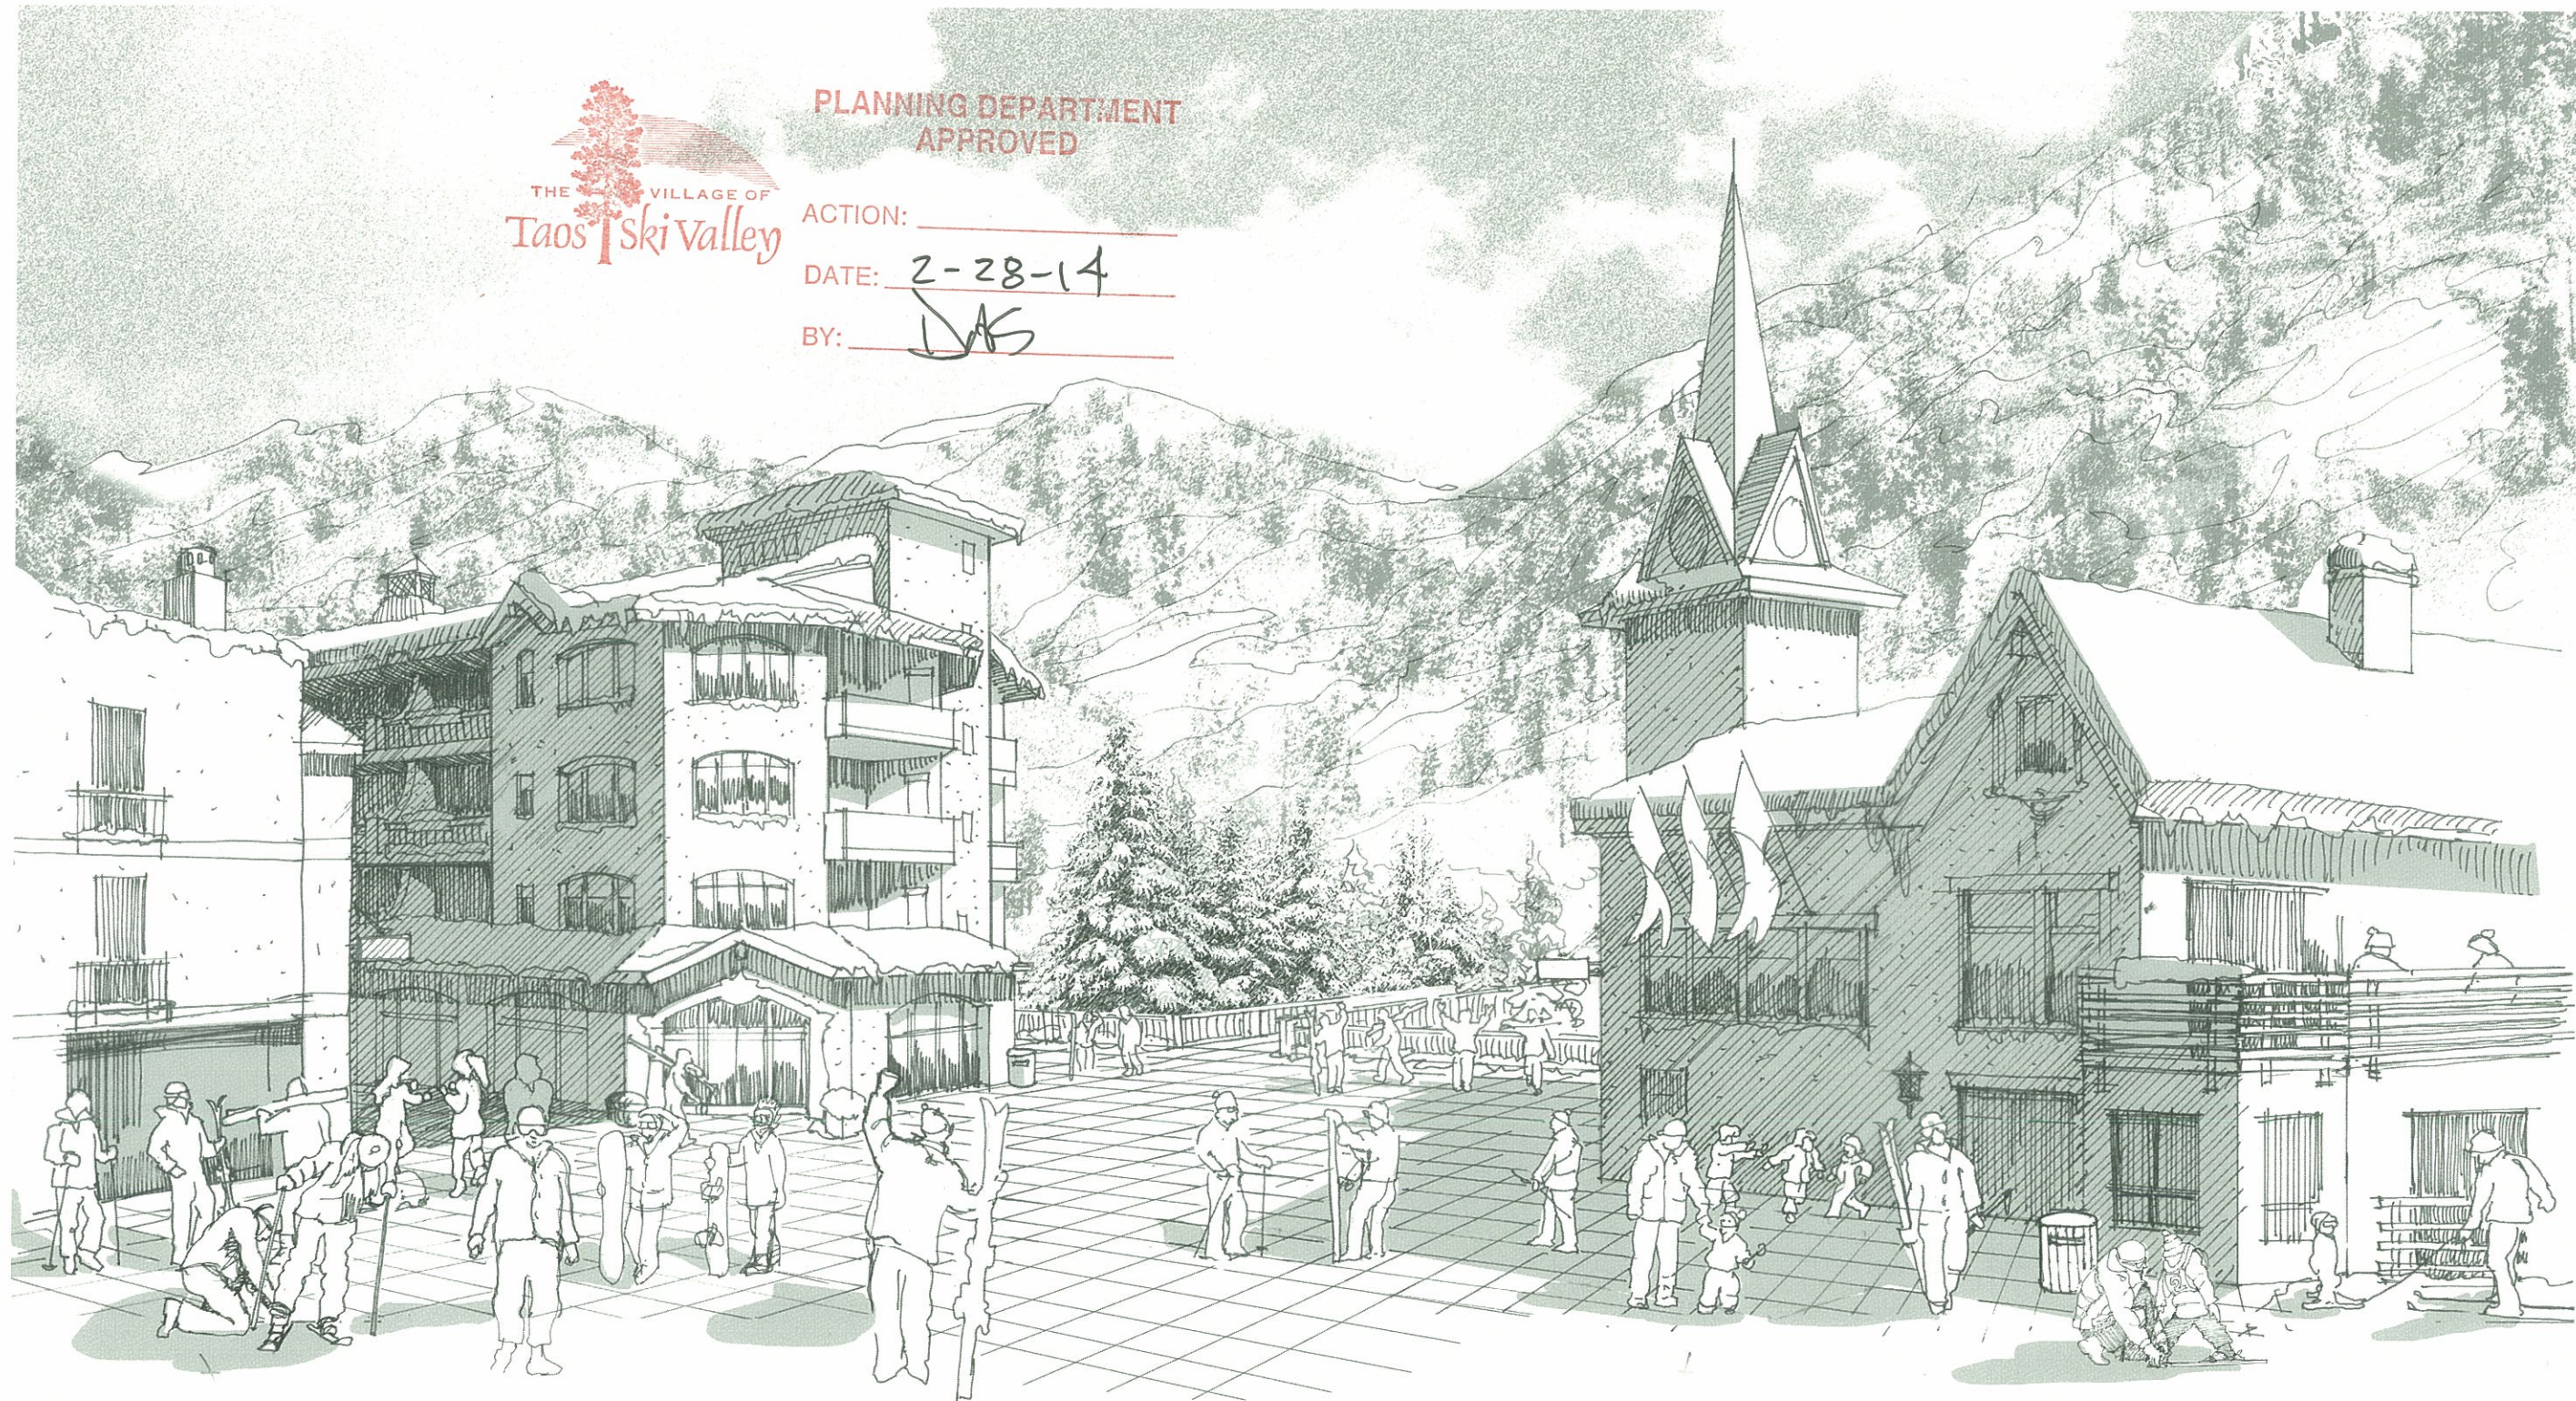

PLANNING DEPARTMENT
APPROVED

ACTION: _____

DATE: 2-28-14

BY: DAS

PARCEL G

PEDESTRIAN PLAZA

RESORT CENTER



ZEHREN AND ASSOCIATES, INC.
ARCHITECTURE PLANNING INTERIORS LANDSCAPE ARCHITECTURE
PO Box 1976, Avon, Colorado (970) 949-0257 F. (970) 949-1080 www.zehren.com

CONCEPTUAL RENDERING - PLAZA (WINTER)

March 3, 2014

TAOS

TAOS SKI VALLEY - PARCEL G

10



PLANNING DEPARTMENT
APPROVED

ACTION: _____

DATE: 2-28-14


BY:



CREEK CORRIDOR

PARCEL G

SUTTON PLACE

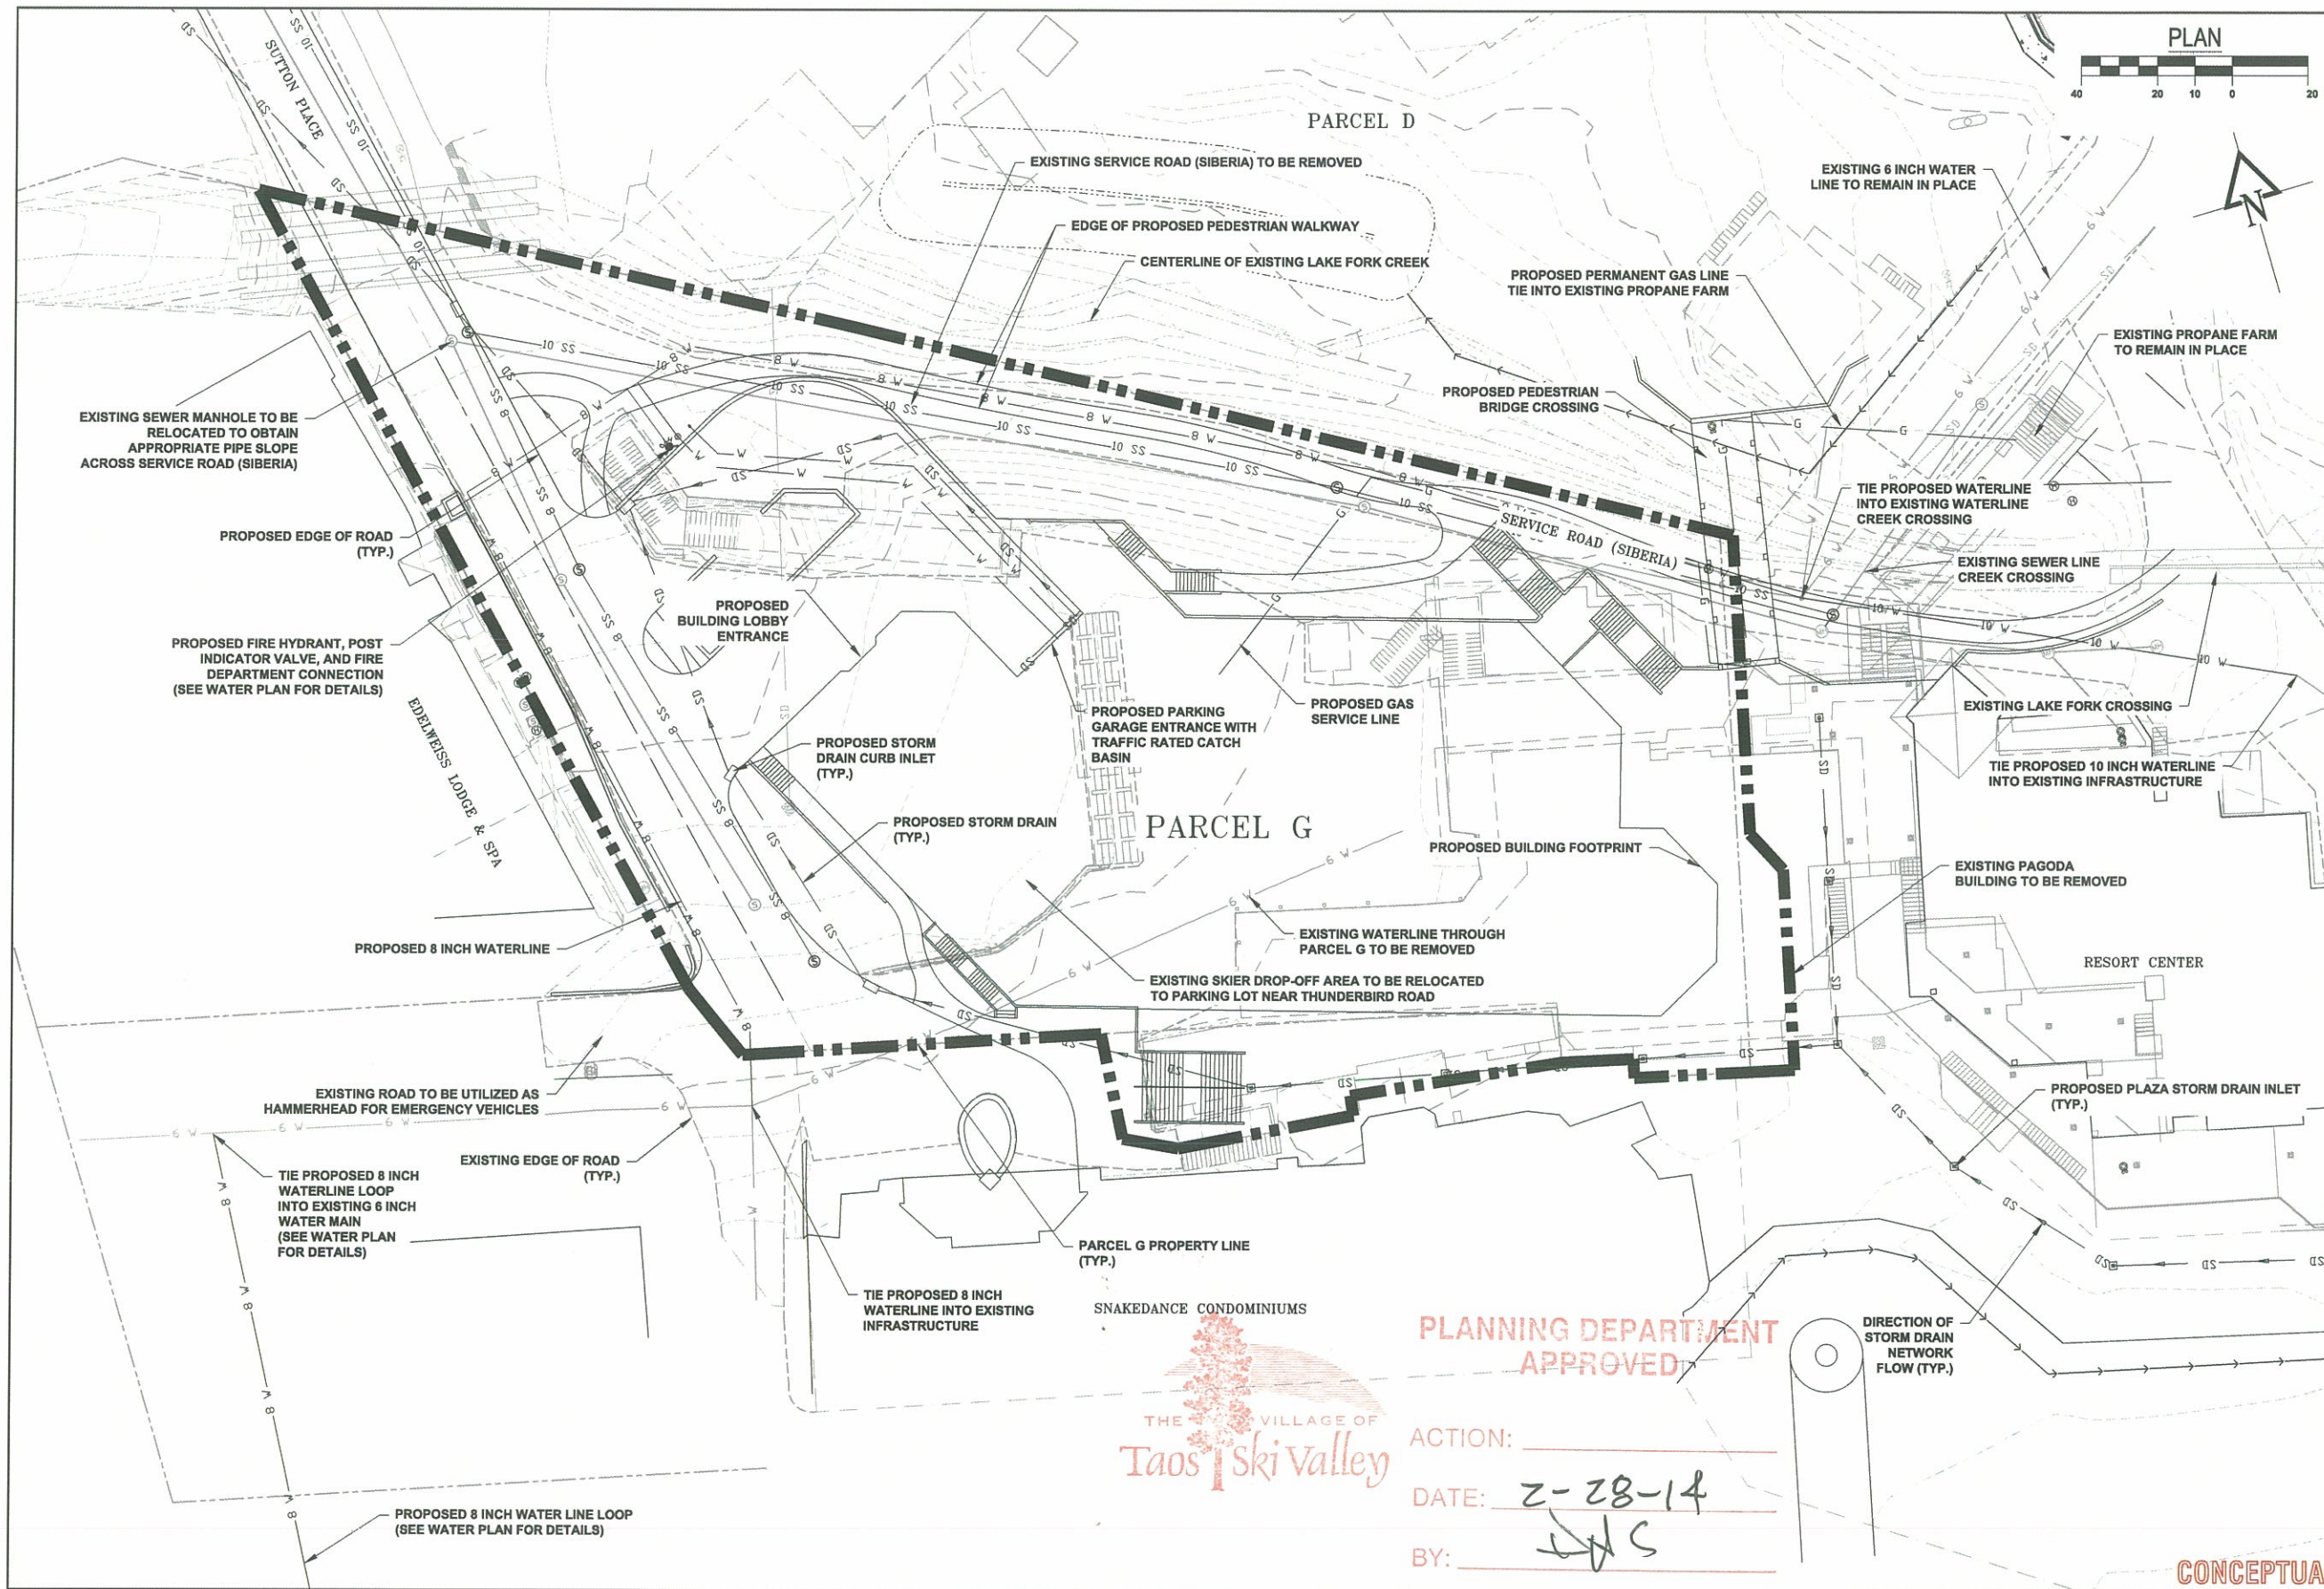

REVISIONS:

TAOS SKI VALLEY
SITE PLAN - PARCEL G

Russell Planning & Engineering, Inc.
Civil Engineering Services
934 Main Avenue, Unit C
Durango, Colorado 81301
Phone: (970) 385-4546
Fax: (970) 385-4502




Drawn: CH
Drafted: BNCO
Checked: DC
Date of Submittal
02/27/2014
1 OF ##
SP

File Name: R:\Current Projects\Land Projects 3\TSV - Parcel G\ACAD\Level 3 Production Dwg\Site Plan - PARCEL G Plotted: 2/27/2014 11:54 AM Plot Style: HALF.STB Plotted By: CHRIS H

PLANNING DEPARTMENT
APPROVED

ACTION: _____
DATE: 2-28-14
BY: [Signature]

CONCEPTUAL

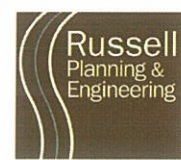

CIVIL SITE PLAN
March 3, 2014

